

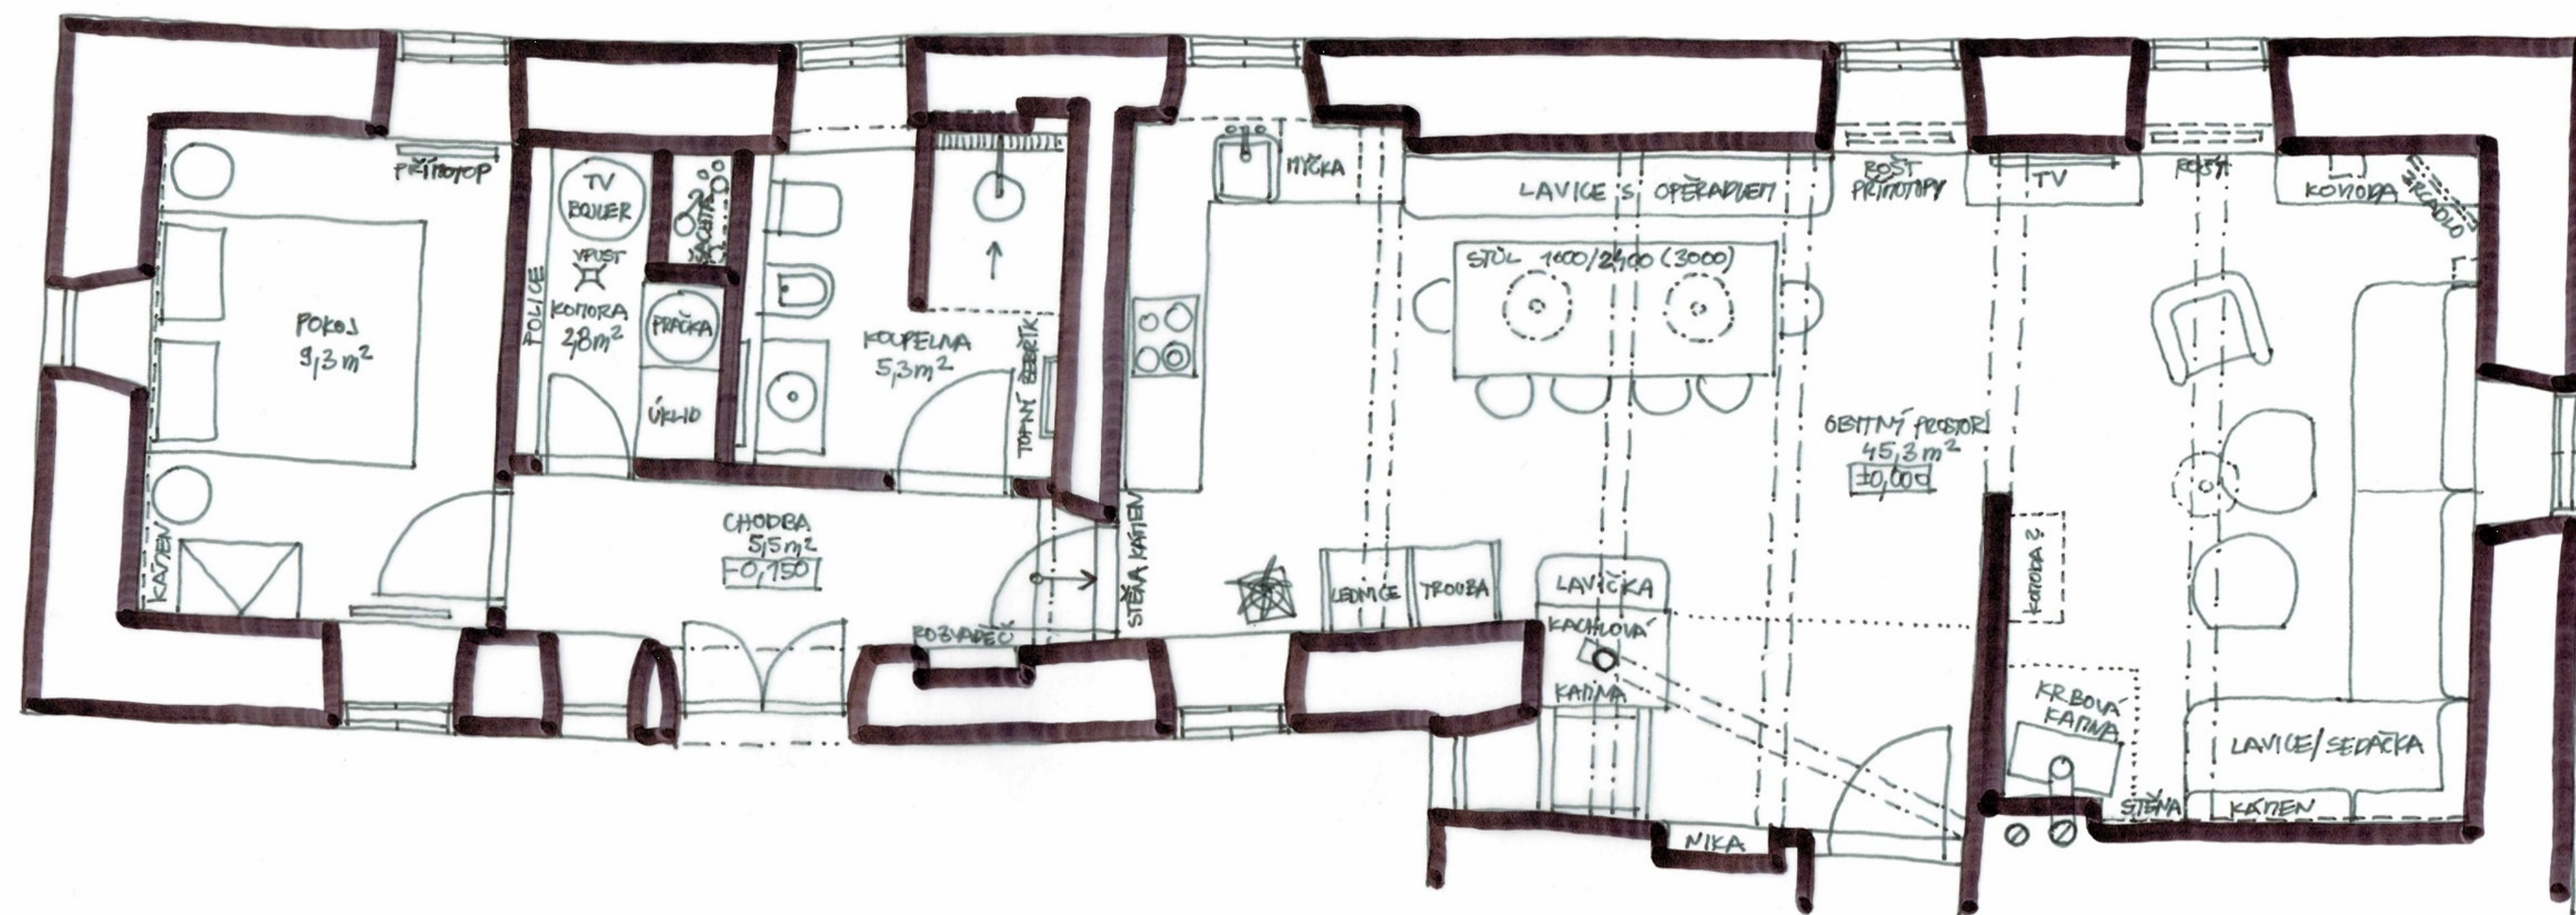
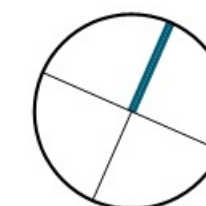
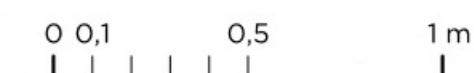





M 1:50

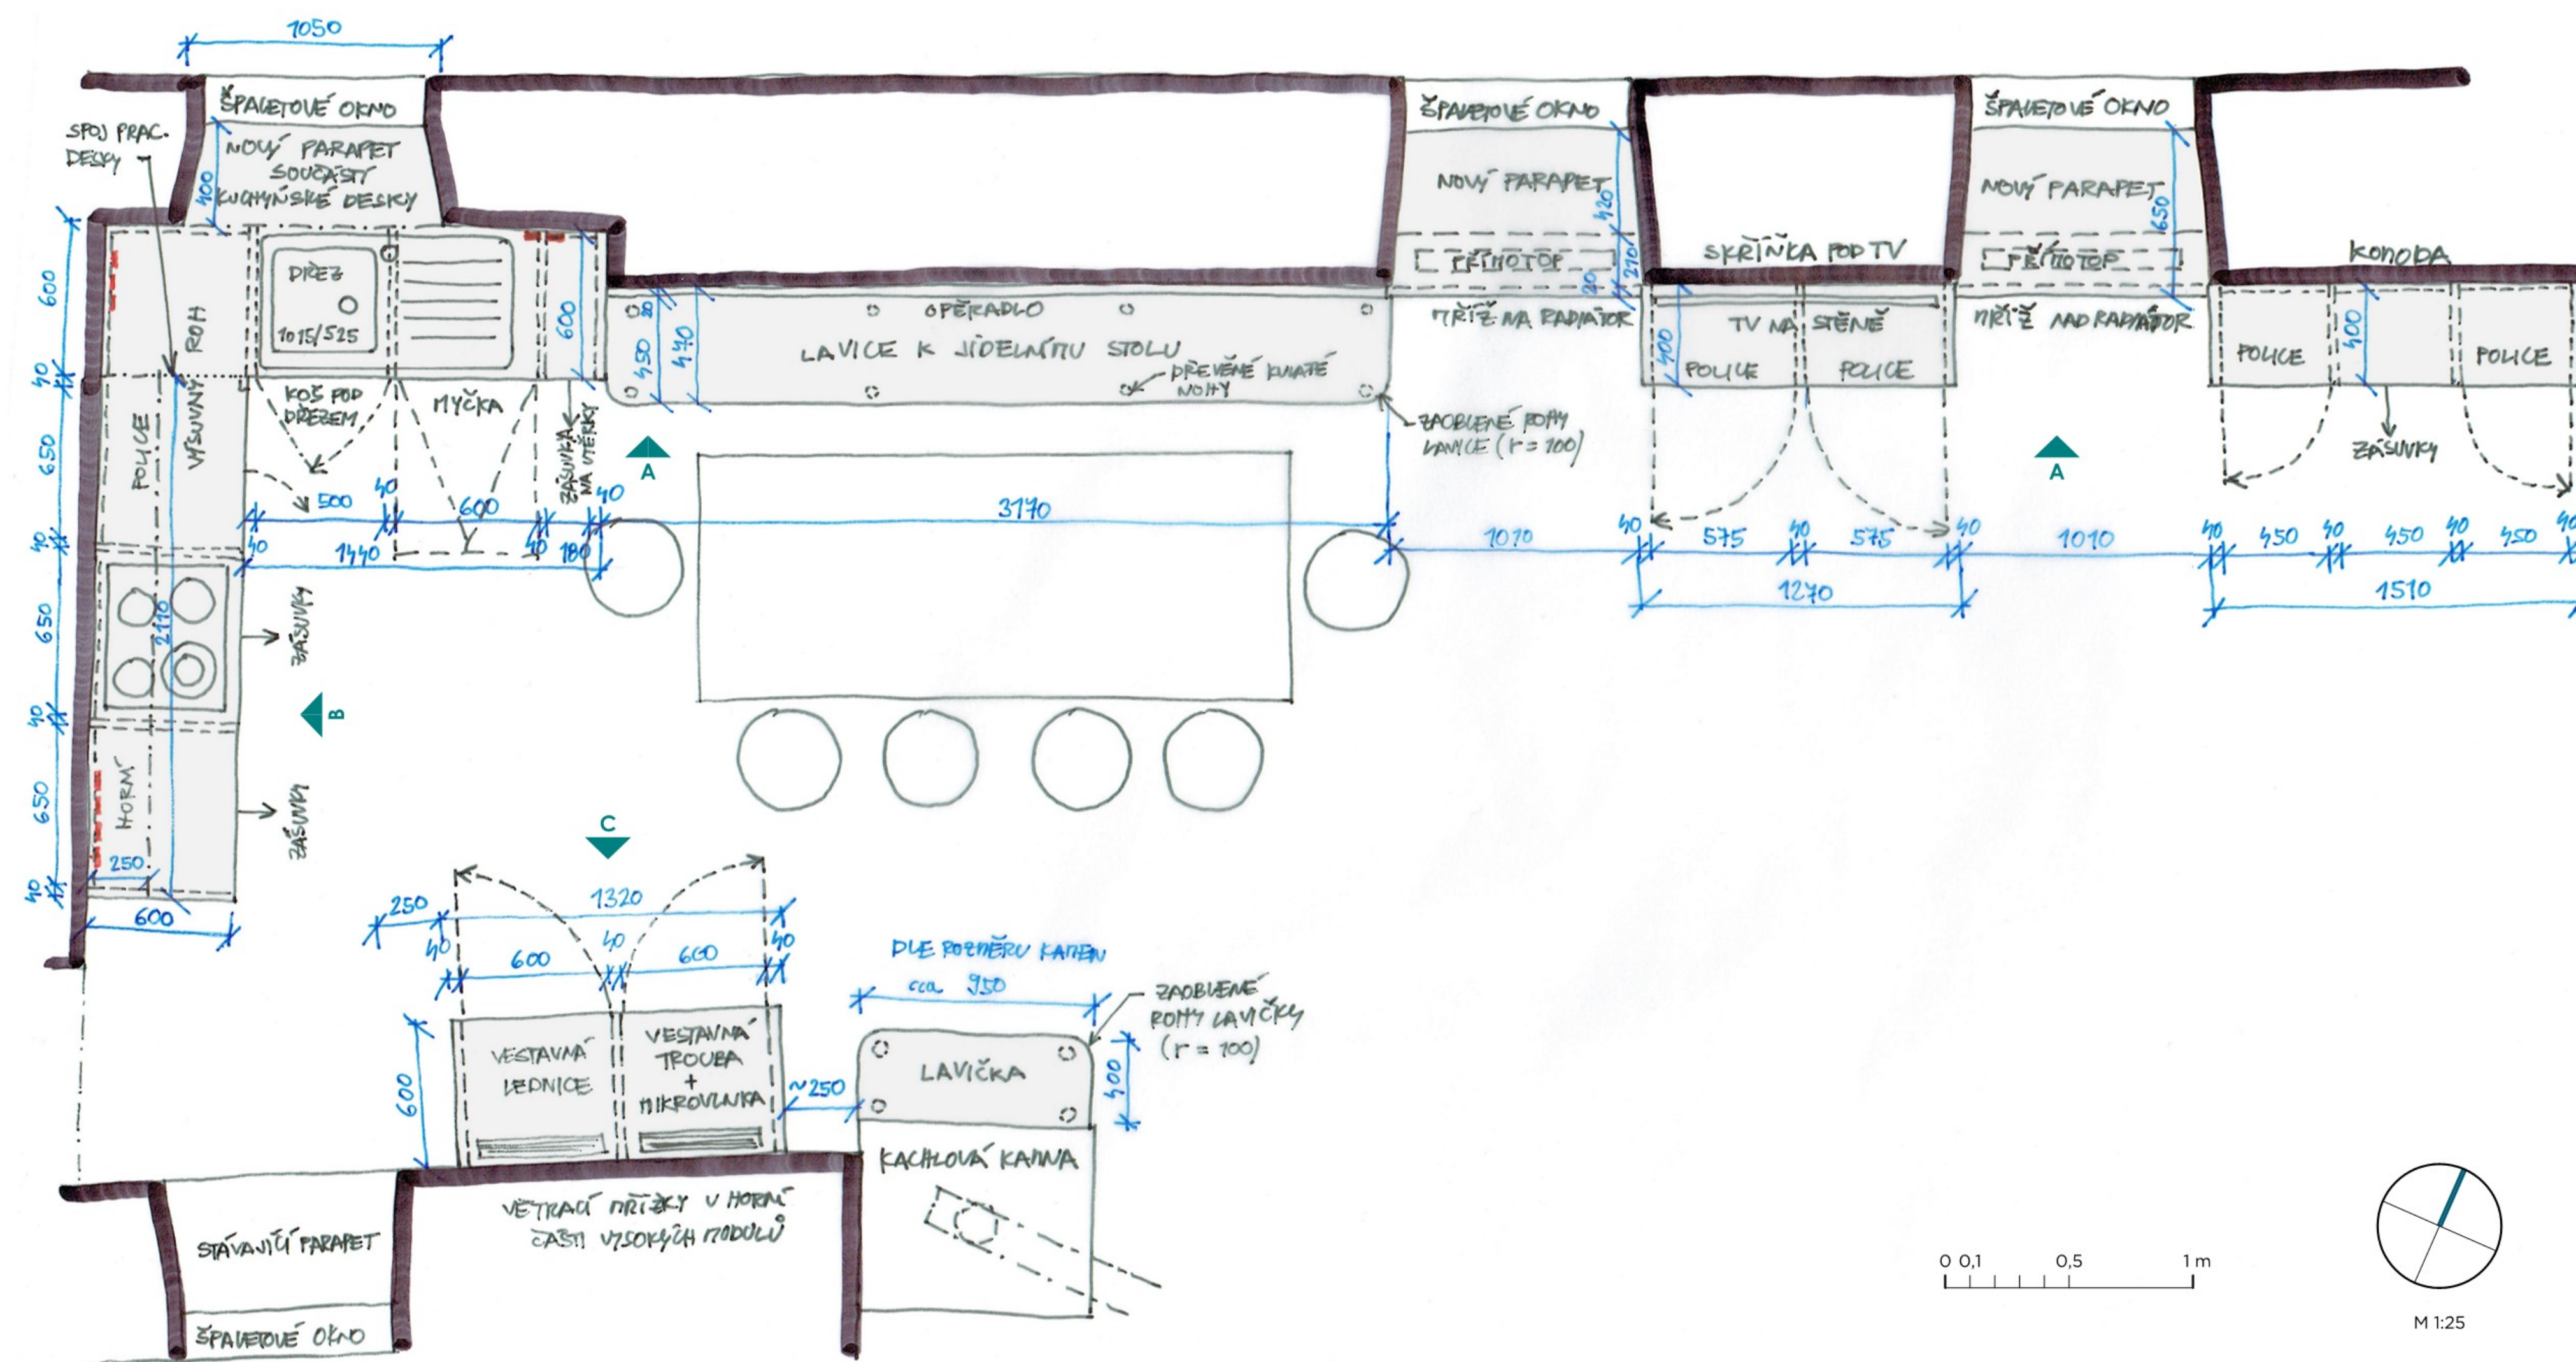

M 1:25

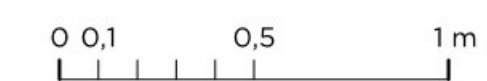

M 1:25

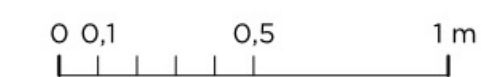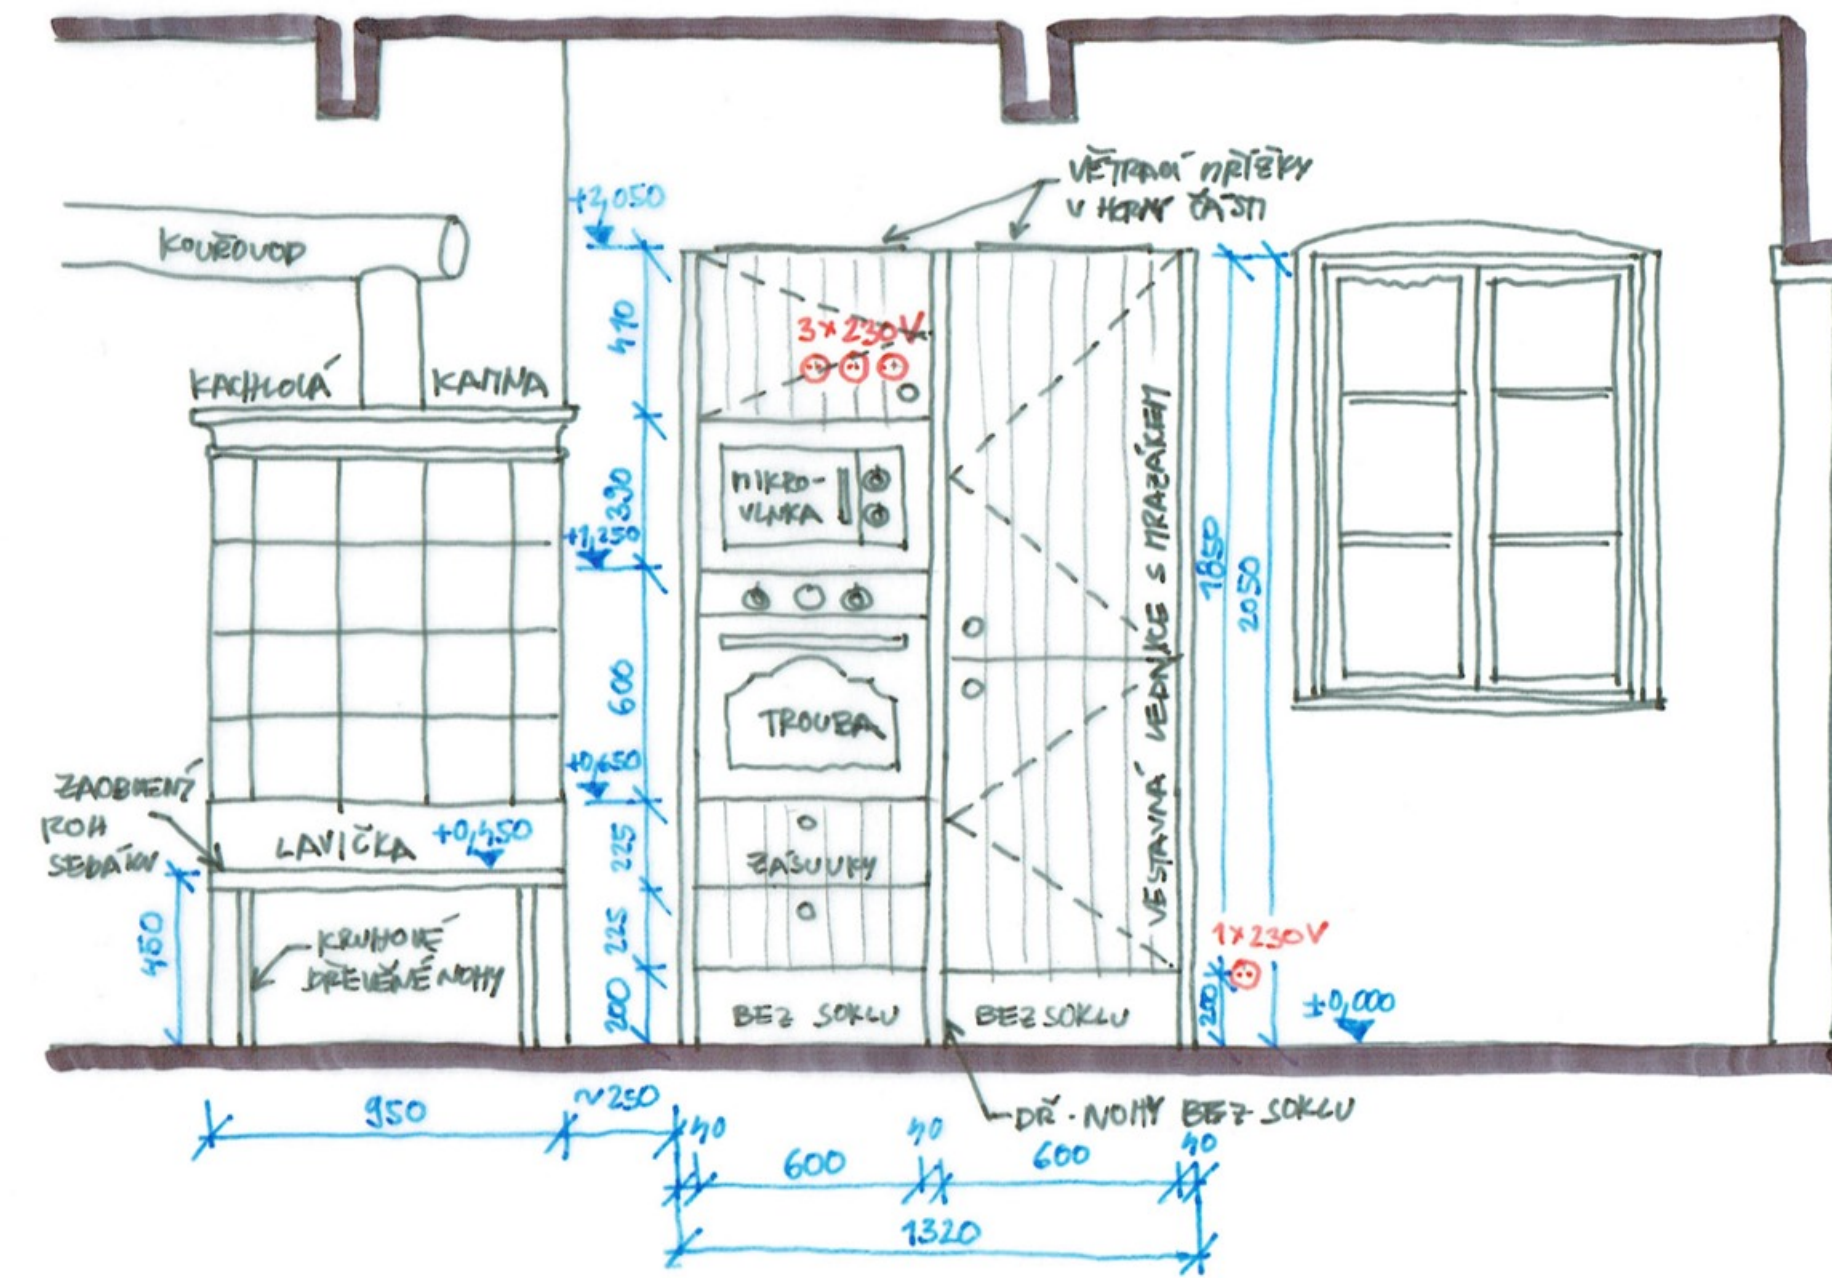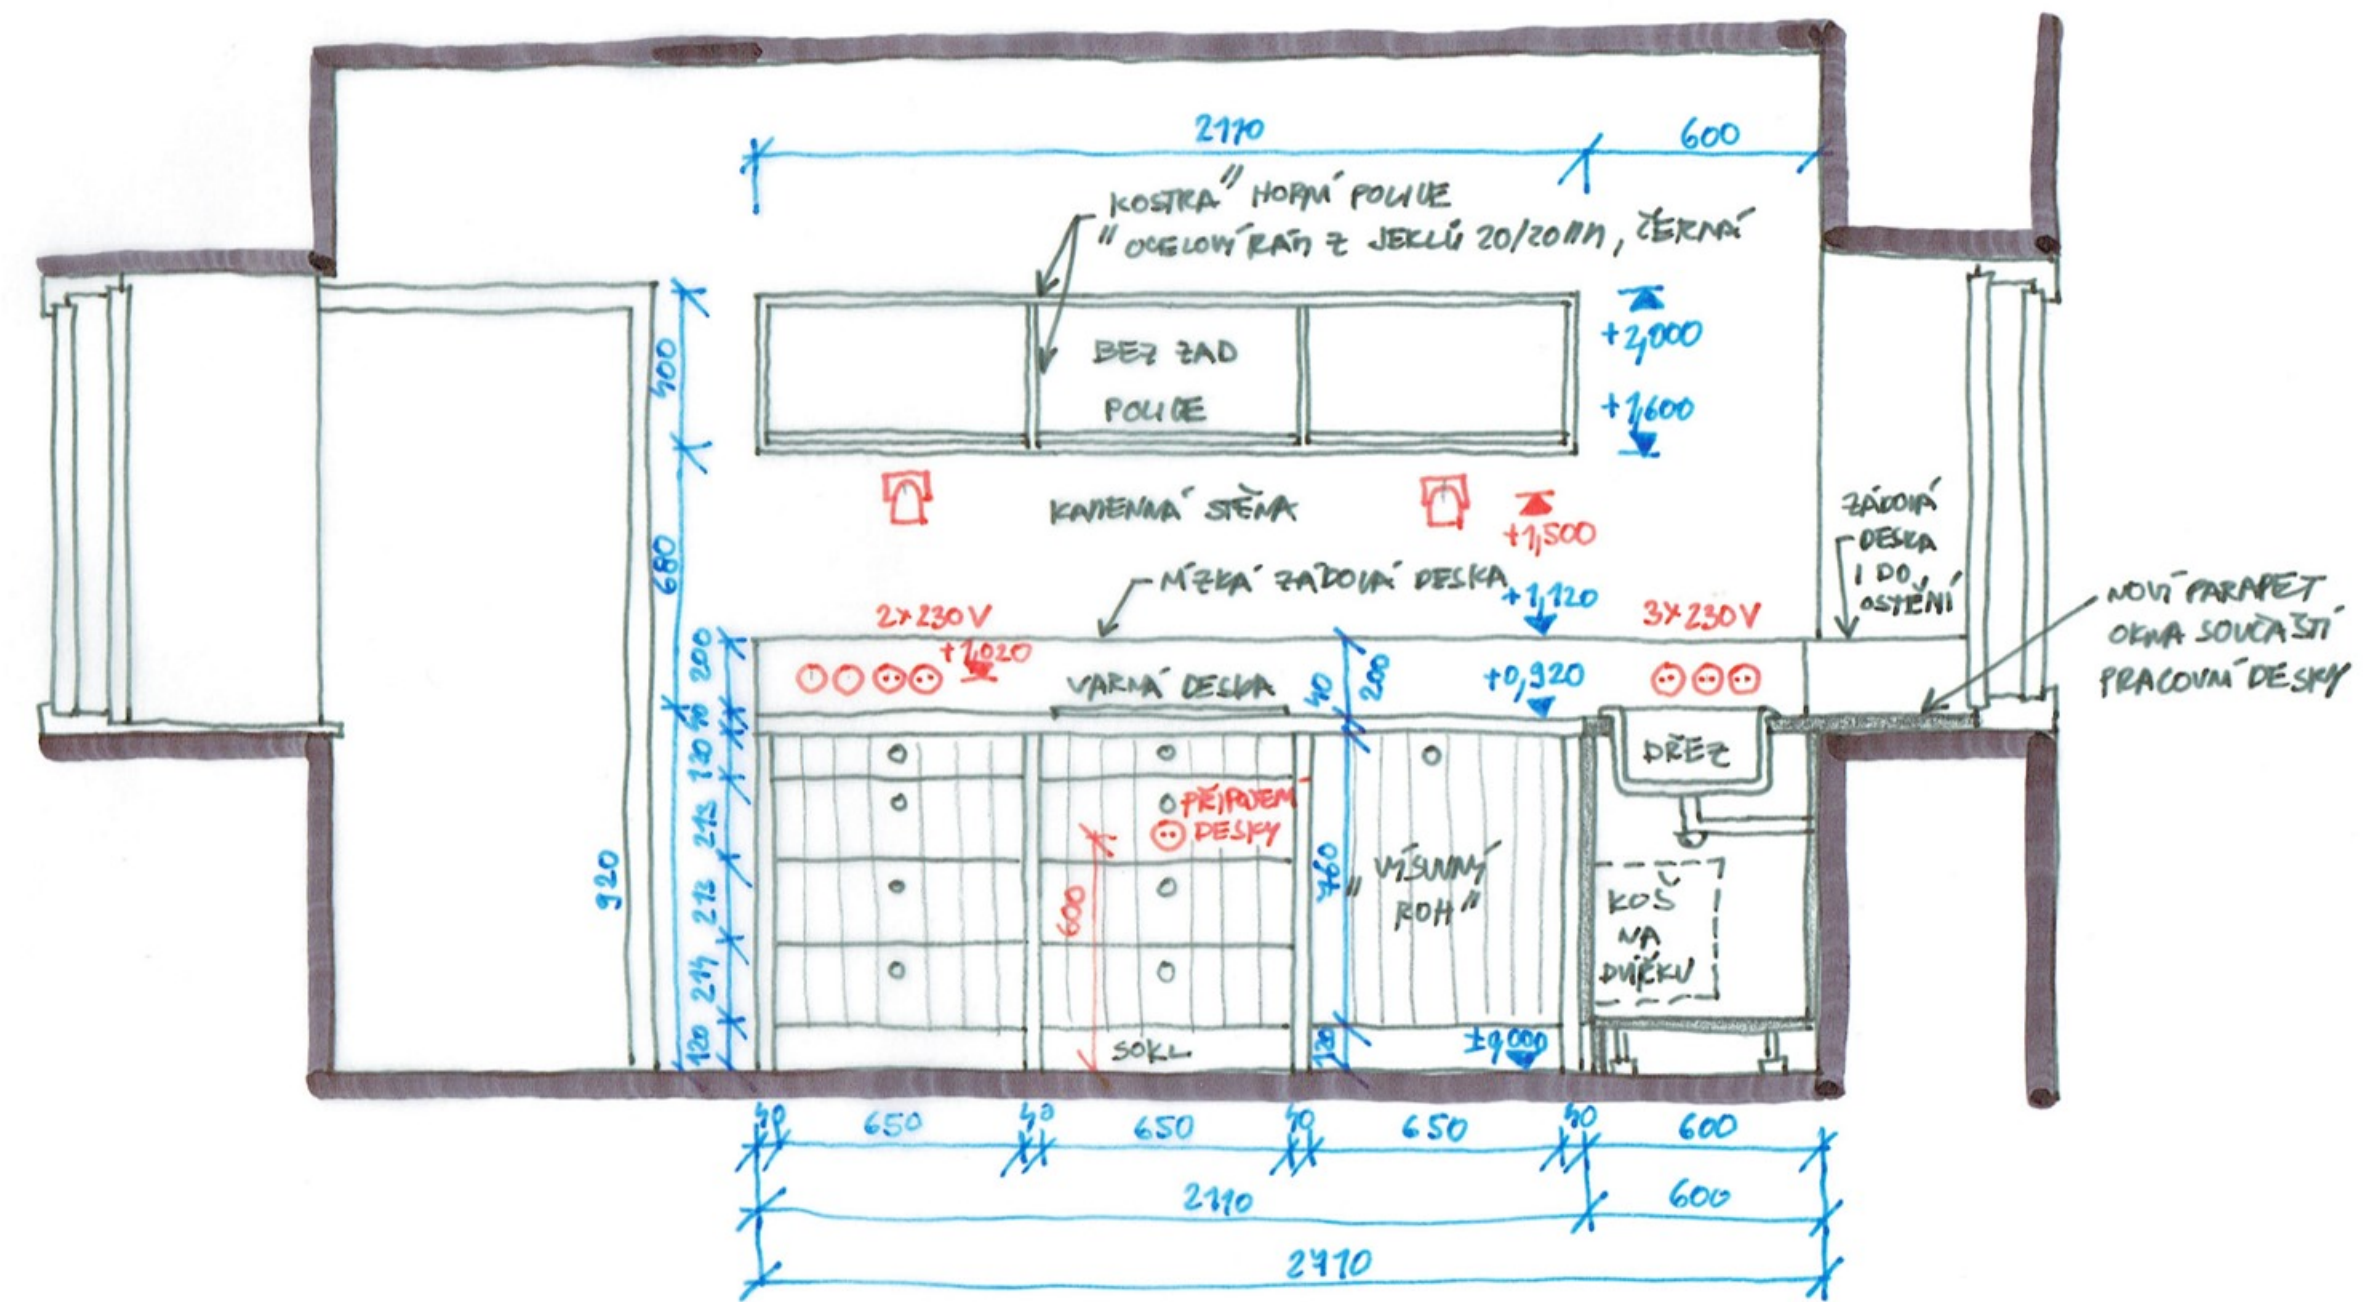

M 1:25