

### TABULKA MÍSTNOSTÍ


1.1	Předsíň	7.94 m <sup>2</sup>	1.10	Pokoj 1	9.56 m <sup>2</sup>
1.2	Chodba	23.25 m <sup>2</sup>	1.11	Pokoj 2	9.56 m <sup>2</sup>
1.3	Tech. Místnost	7.57 m <sup>2</sup>	1.12	Šatna	8.15 m <sup>2</sup>
1.4	Obývací	24.20 m <sup>2</sup>	1.13	Ložnice	17.16 m <sup>2</sup>
1.5	Jídelna	10.64 m <sup>2</sup>	1.14	Koupelna	8.65 m <sup>2</sup>
1.6	Kuchyň	9.29 m <sup>2</sup>	1.15	Venkovní sklad	15.07 m <sup>2</sup>
1.7	WC	2.12 m <sup>2</sup>	1.16	Terasa u skladu	19.55 m <sup>2</sup>
1.8	Spíž	3.40 m <sup>2</sup>	1.17	Terasa u ložnice	8.74 m <sup>2</sup>
1.9	Koupelna	8.78 m <sup>2</sup>	1.18	Jižní terasa	57.22 m <sup>2</sup>


**CELKEM**

**150.27 m<sup>2</sup>**

+ venkovní sklad : 15.07 m<sup>2</sup>, + terasy : 85.51 m<sup>2</sup>)

0 1m 2 3 4 5 10

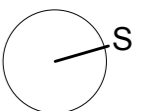

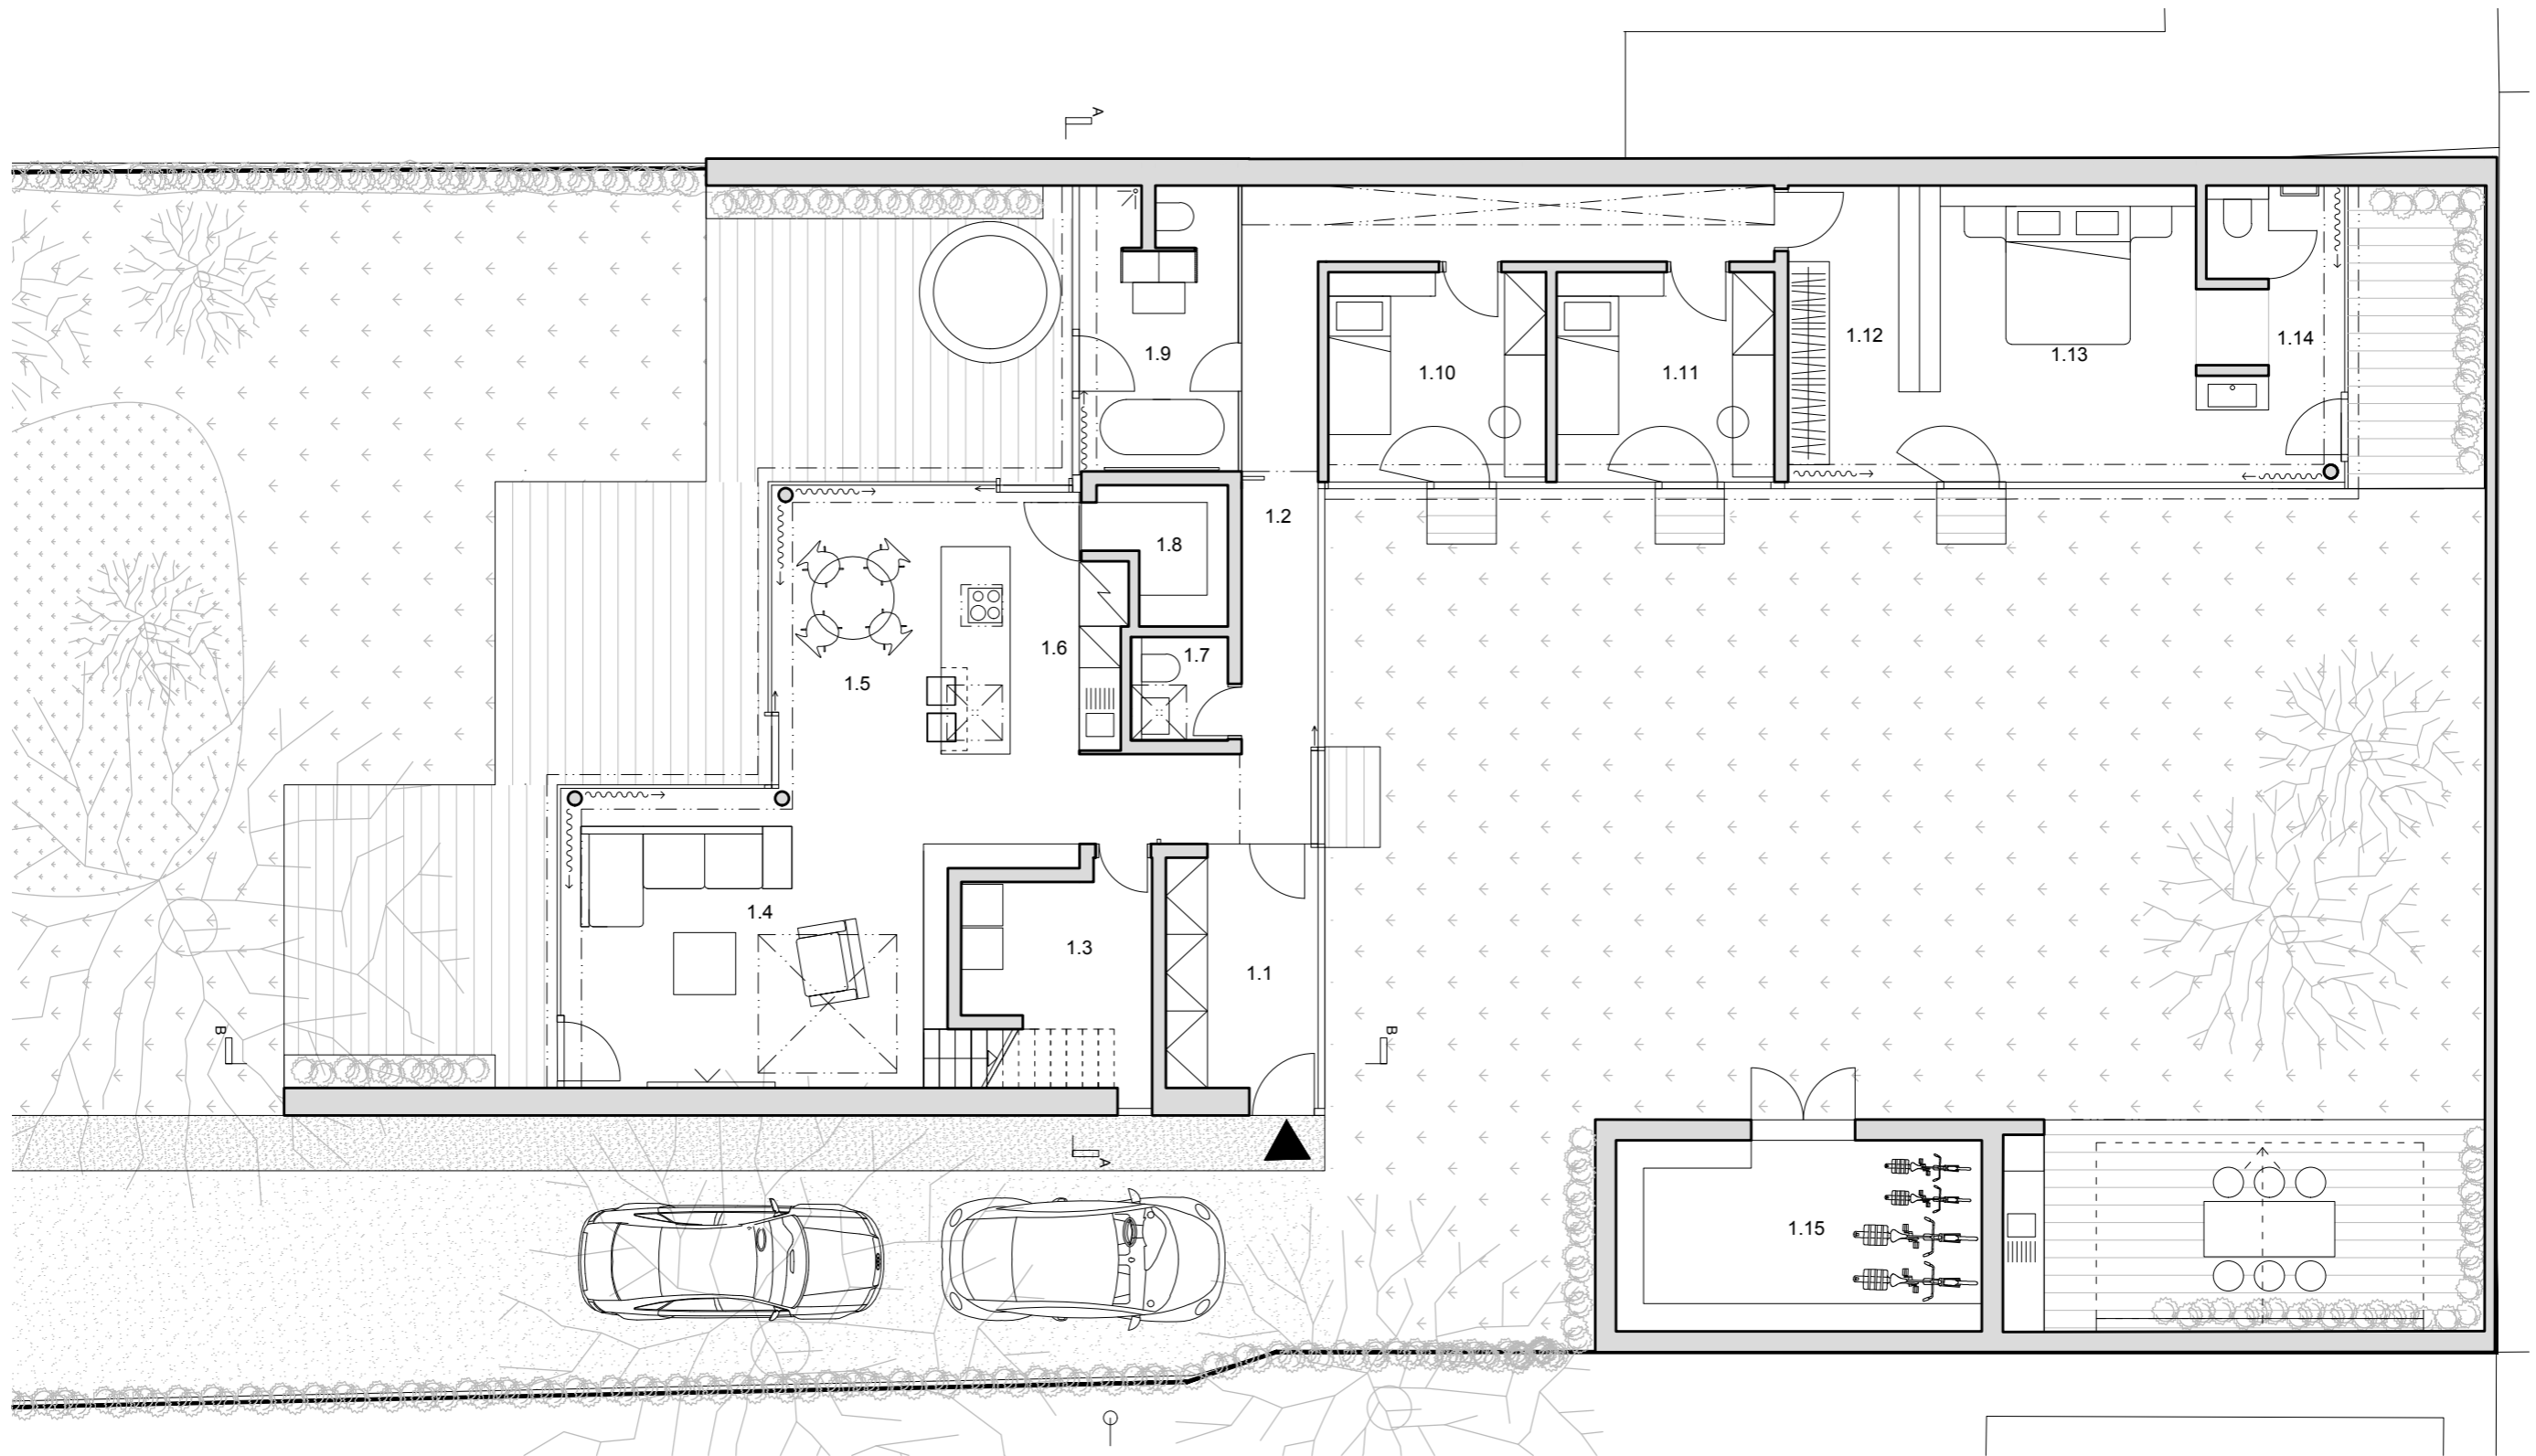

### TABULKA MÍSTNOSTÍ


1.1	Předsíň	7.94 m <sup>2</sup>	1.10	Pokoj 1	9.56 m <sup>2</sup>
1.2	Chodba	23.25 m <sup>2</sup>	1.11	Pokoj 2	9.56 m <sup>2</sup>
1.3	Tech. Místnost	7.57 m <sup>2</sup>	1.12	Šatna	8.15 m <sup>2</sup>
1.4	Obývací	24.20 m <sup>2</sup>	1.13	Ložnice	17.16 m <sup>2</sup>
1.5	Jídelna	10.64 m <sup>2</sup>	1.14	Koupelna	8.65 m <sup>2</sup>
1.6	Kuchyň	9.29 m <sup>2</sup>	1.15	Venkovní sklad	15.07 m <sup>2</sup>
1.7	WC	2.12 m <sup>2</sup>	1.16	Terasa u skladu	19.55 m <sup>2</sup>
1.8	Spíž	3.40 m <sup>2</sup>	1.17	Terasa u ložnice	8.74 m <sup>2</sup>
1.9	Koupelna	8.78 m <sup>2</sup>	1.18	Jižní terasa	57.22 m <sup>2</sup>


**CELKEM**

**150.27 m<sup>2</sup>**


+ venkovní sklad : 15.07 m<sup>2</sup>, + terasy : 85.51 m<sup>2</sup>)


0 1m 2 3 4 5 10

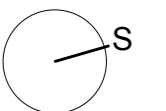

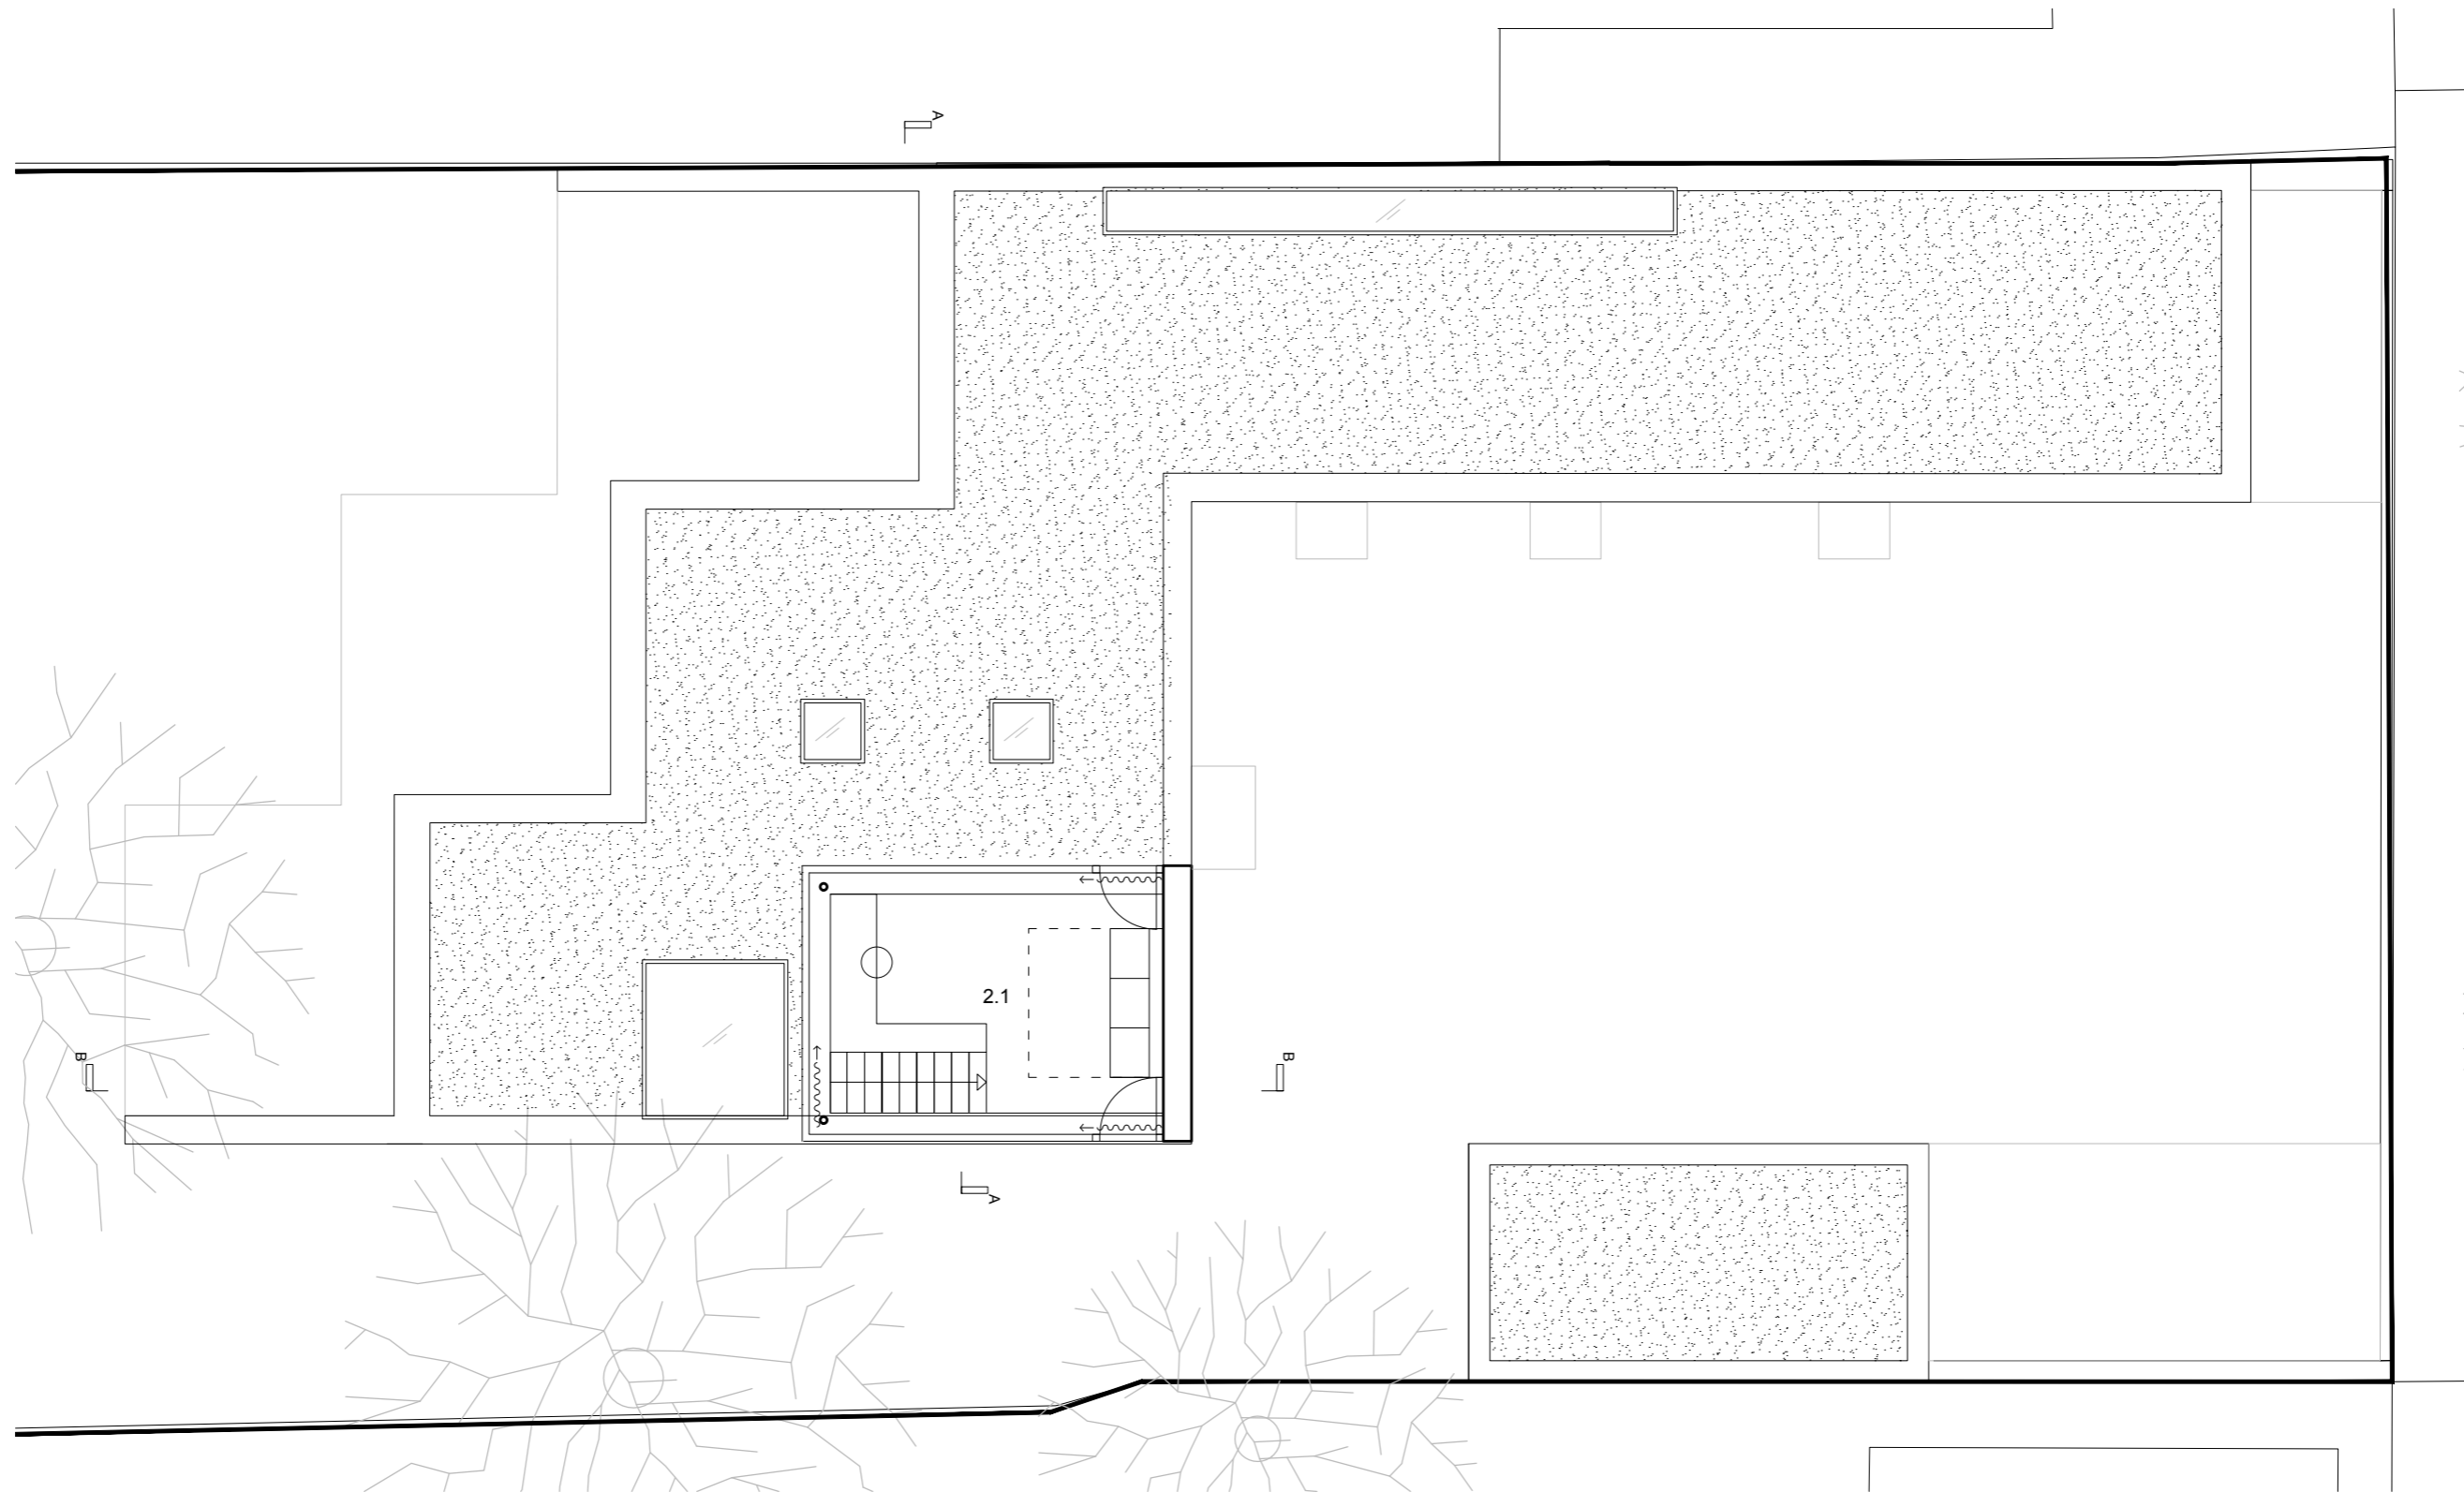

TABULKA MÍSTNOSTÍ		
2.1	Pracovna	12.72 m <sup>2</sup>
<b>CELKEM</b>		<b>12.72 m<sup>2</sup></b>

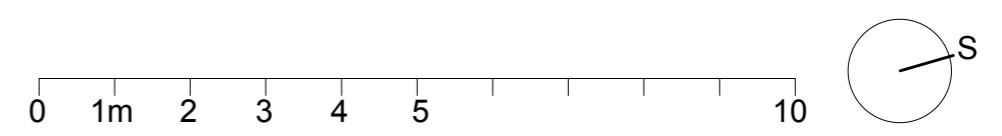

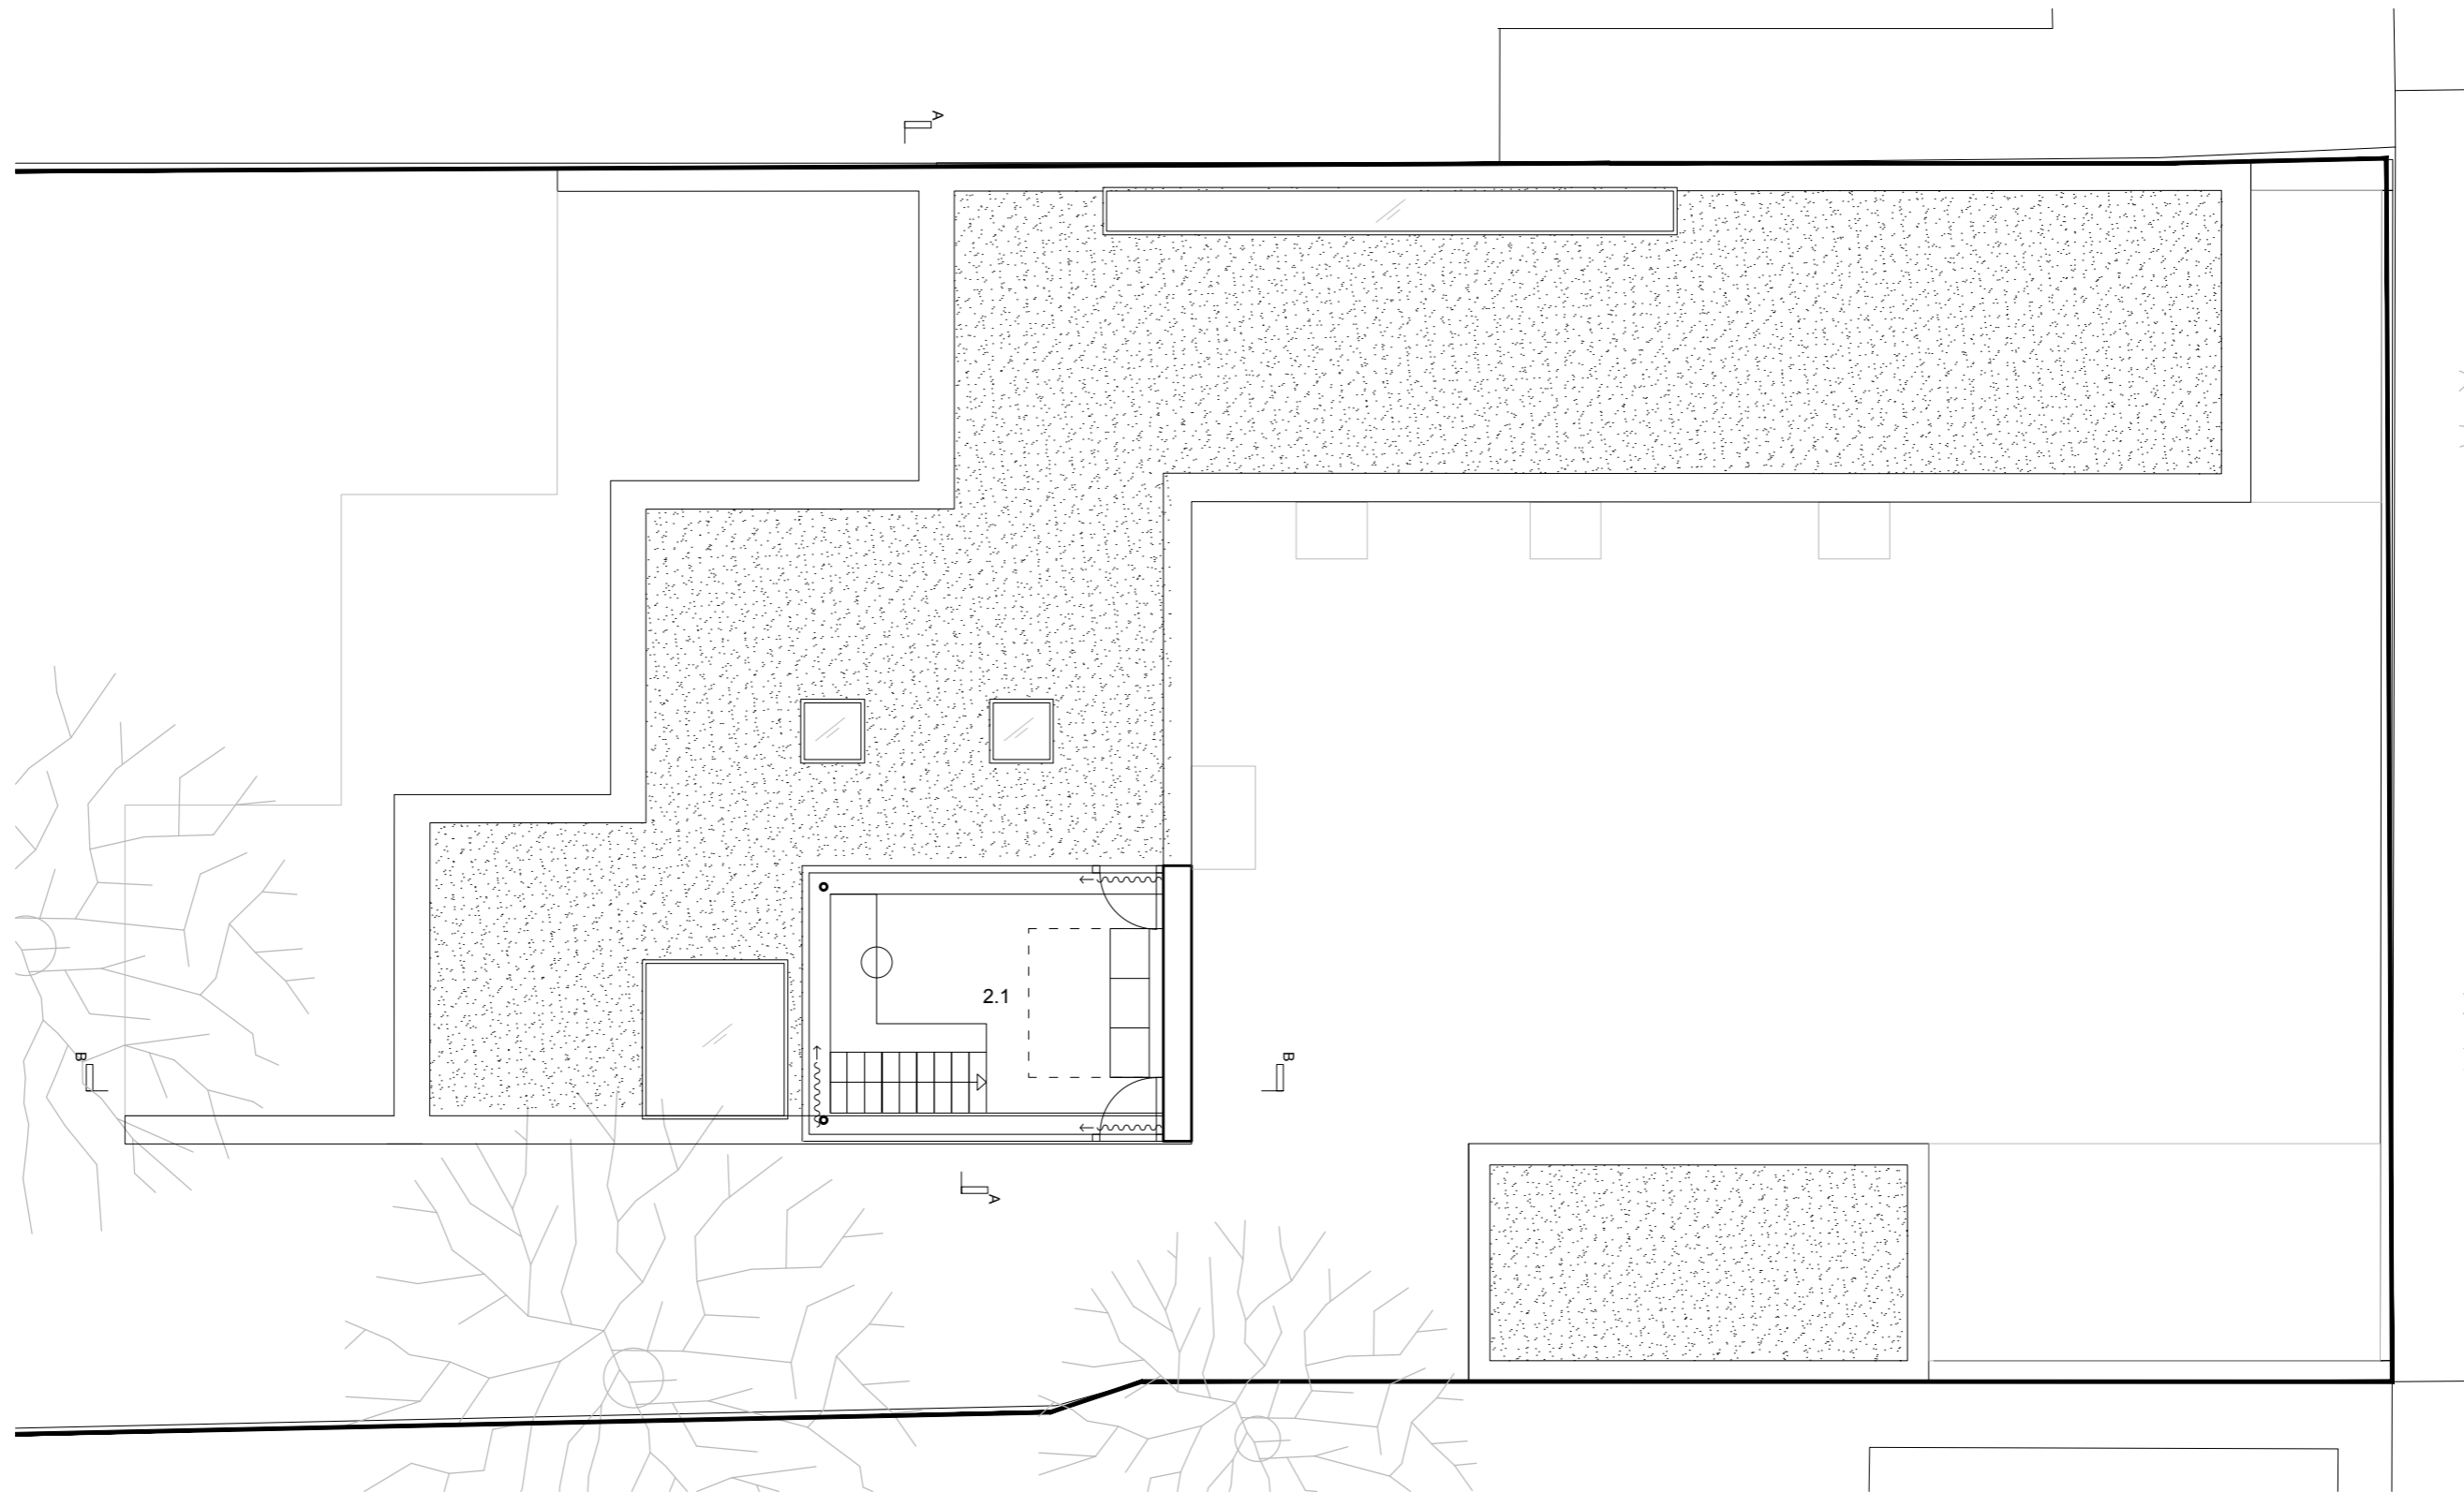

TABULKA MÍSTNOSTÍ


2.1	Pracovna	12.72 m <sup>2</sup>
<b>CELKEM</b>		<b>12.72 m<sup>2</sup></b>



+5.90

+3.30

±0.00

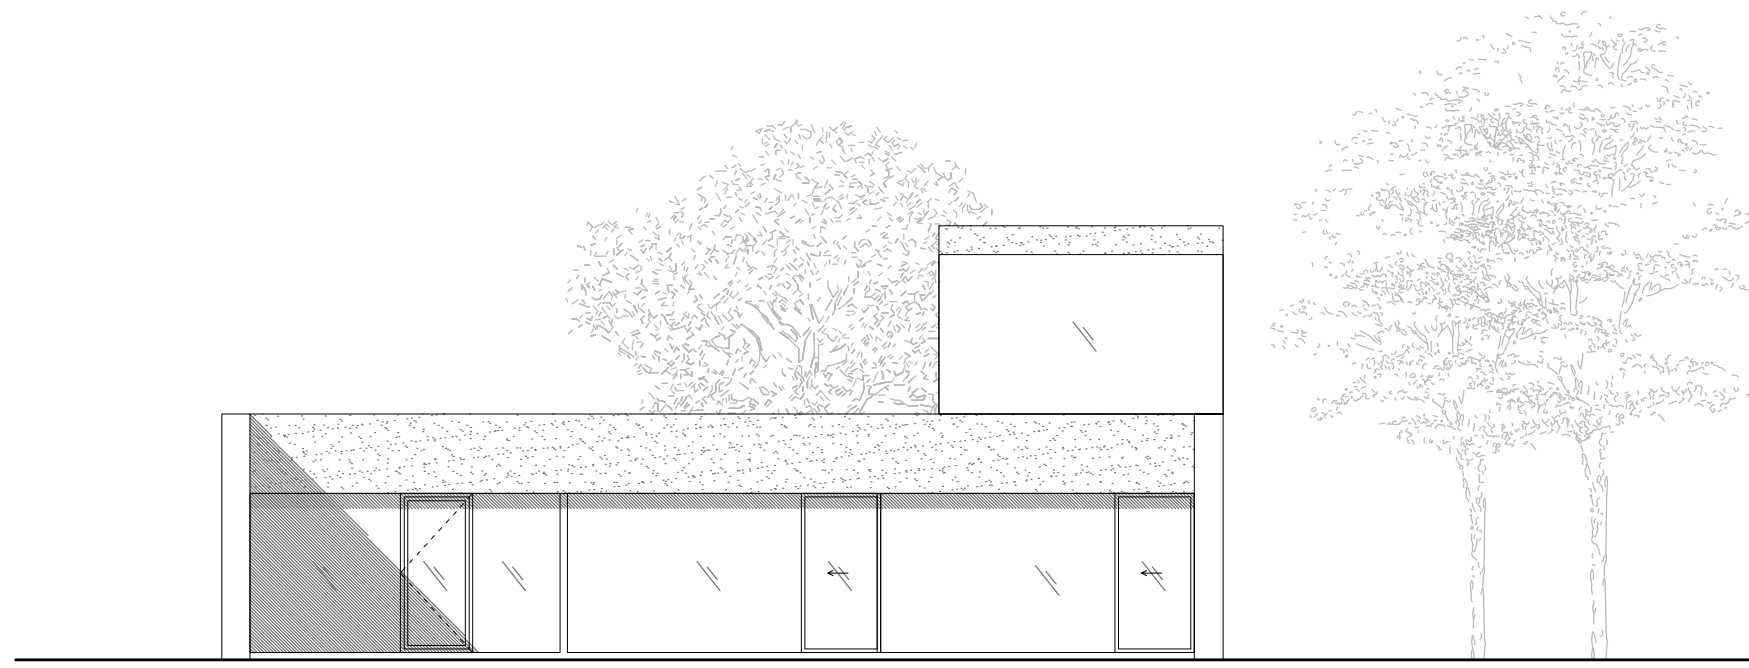




+5.90

+3.30

±0.00

+3.30


±0.00

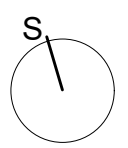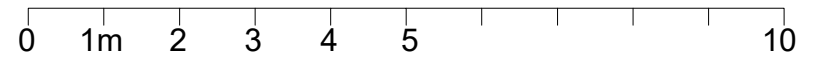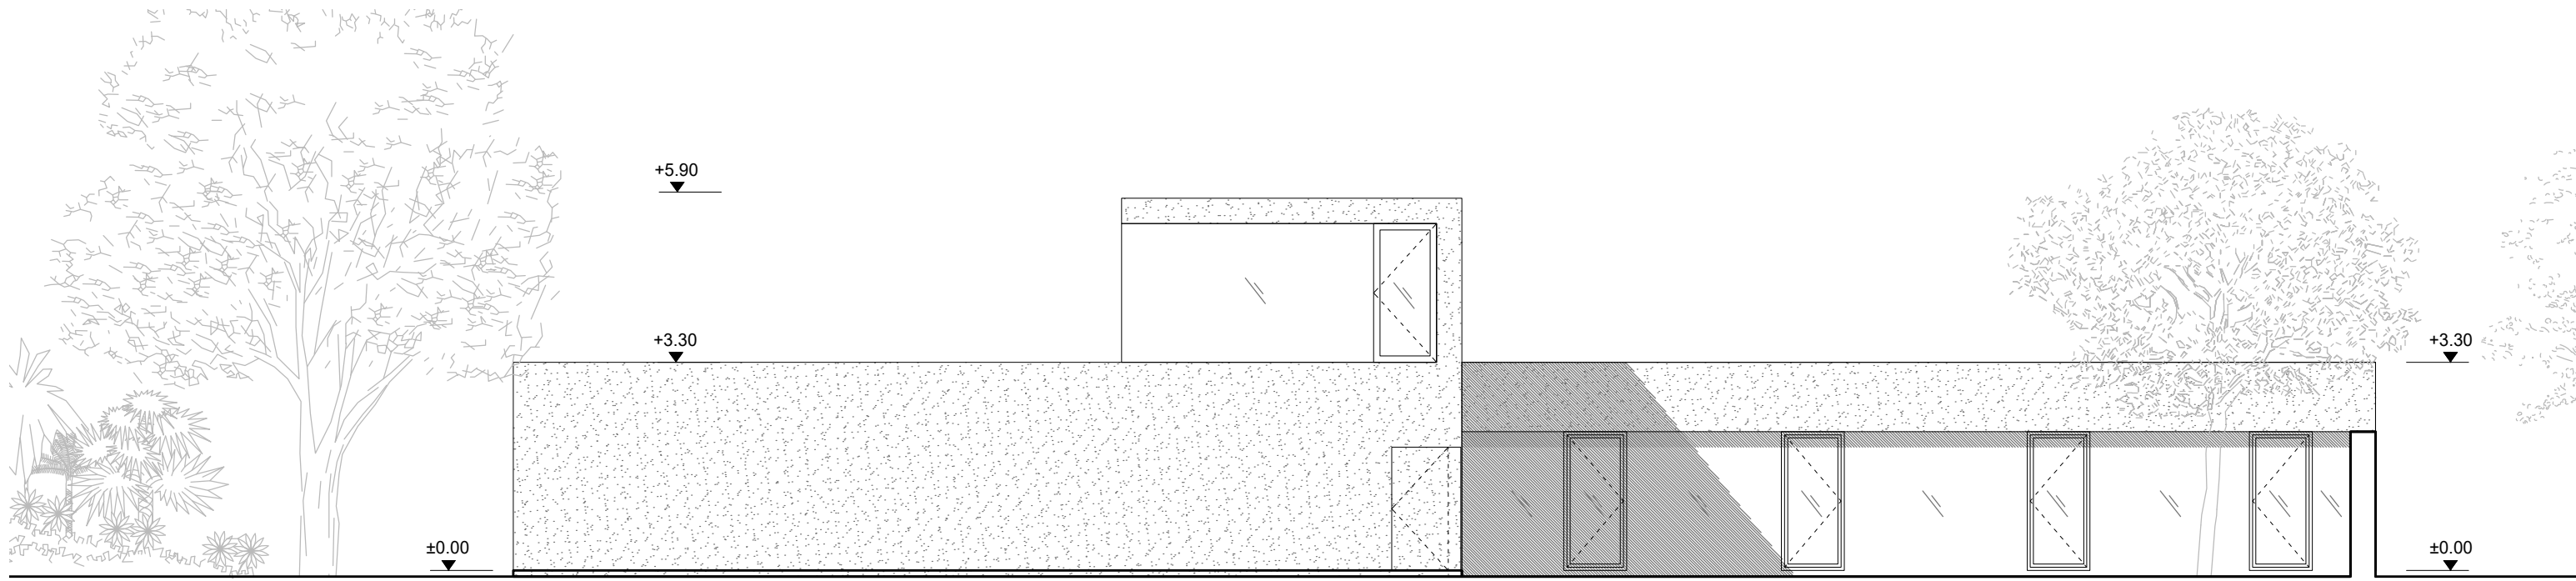

+5.90

+3.30

±0.00

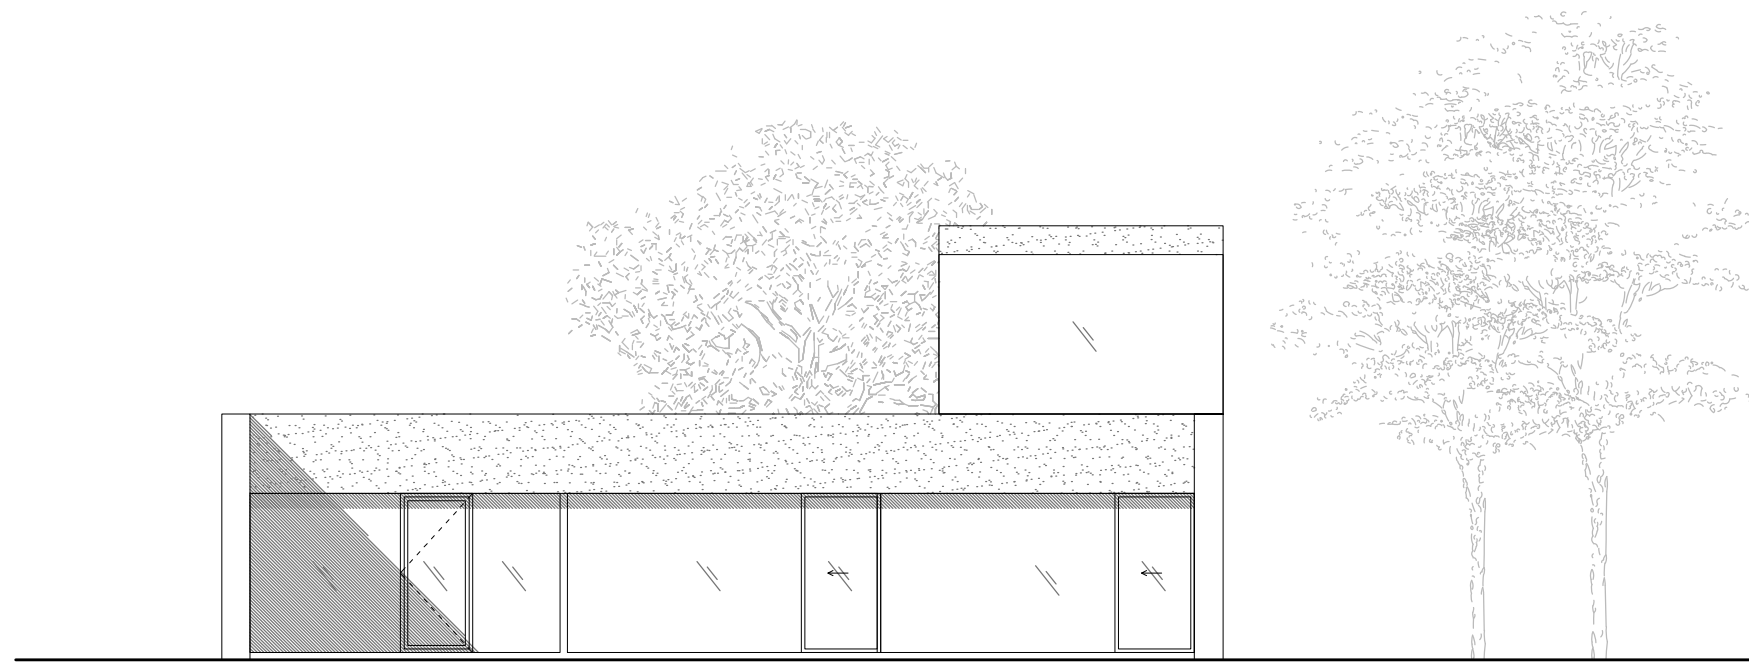




+5.90





+3.30





±0.00

+3.30

±0.00

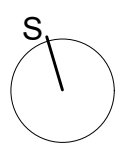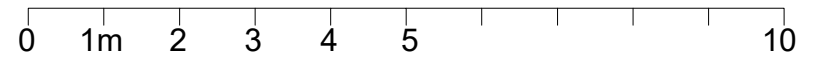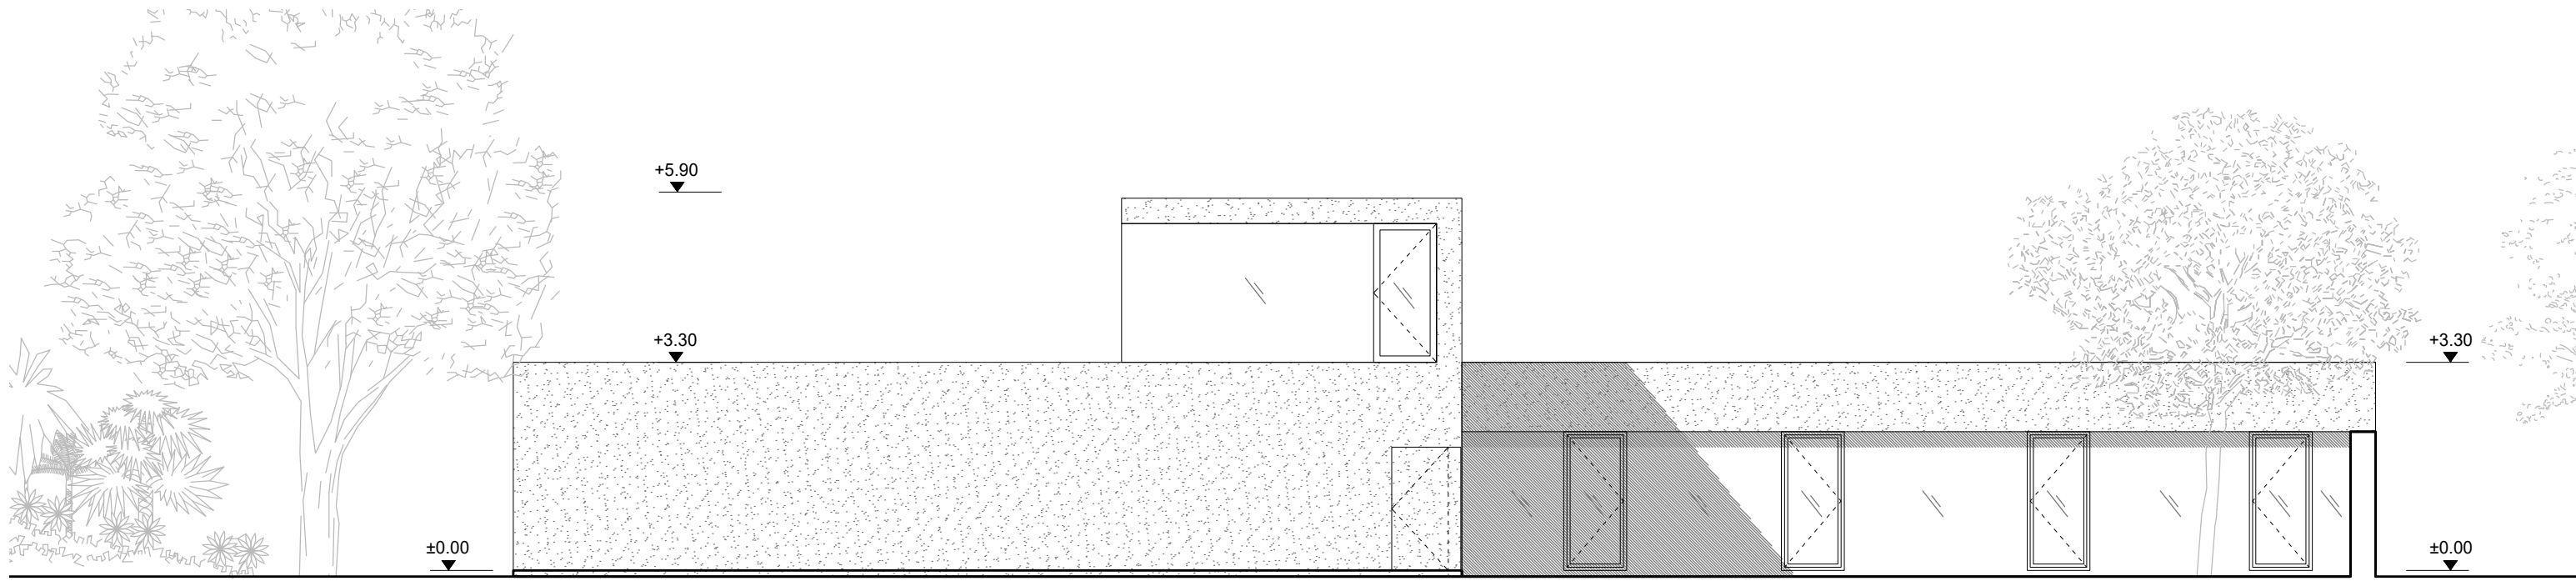

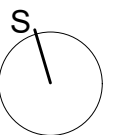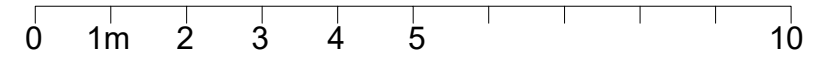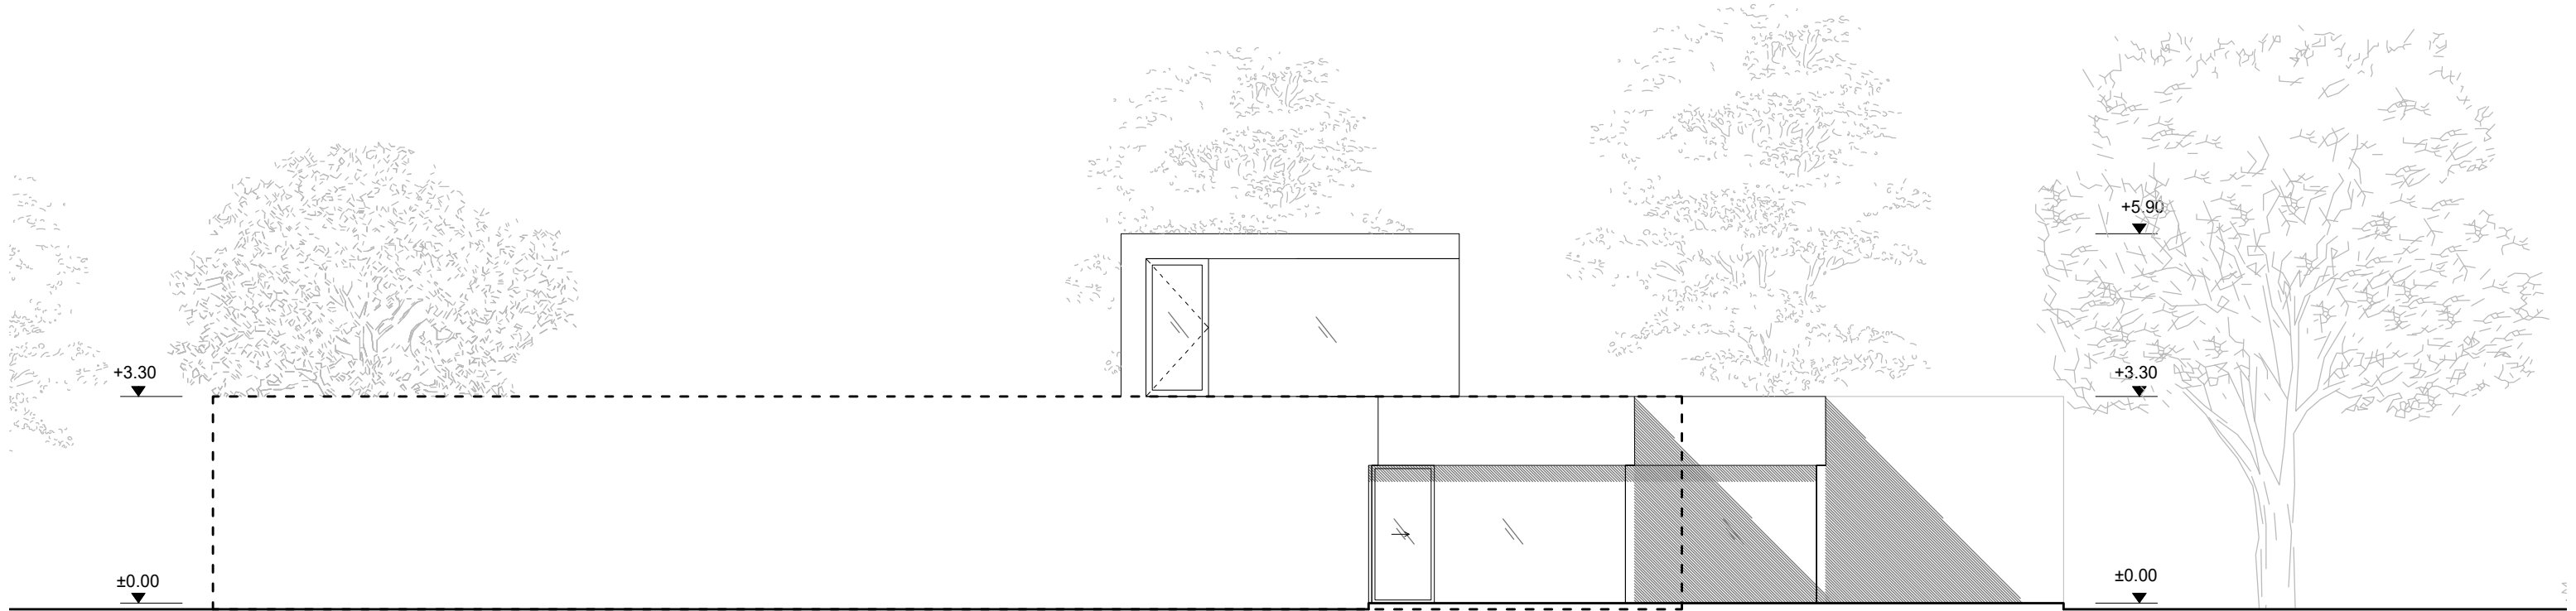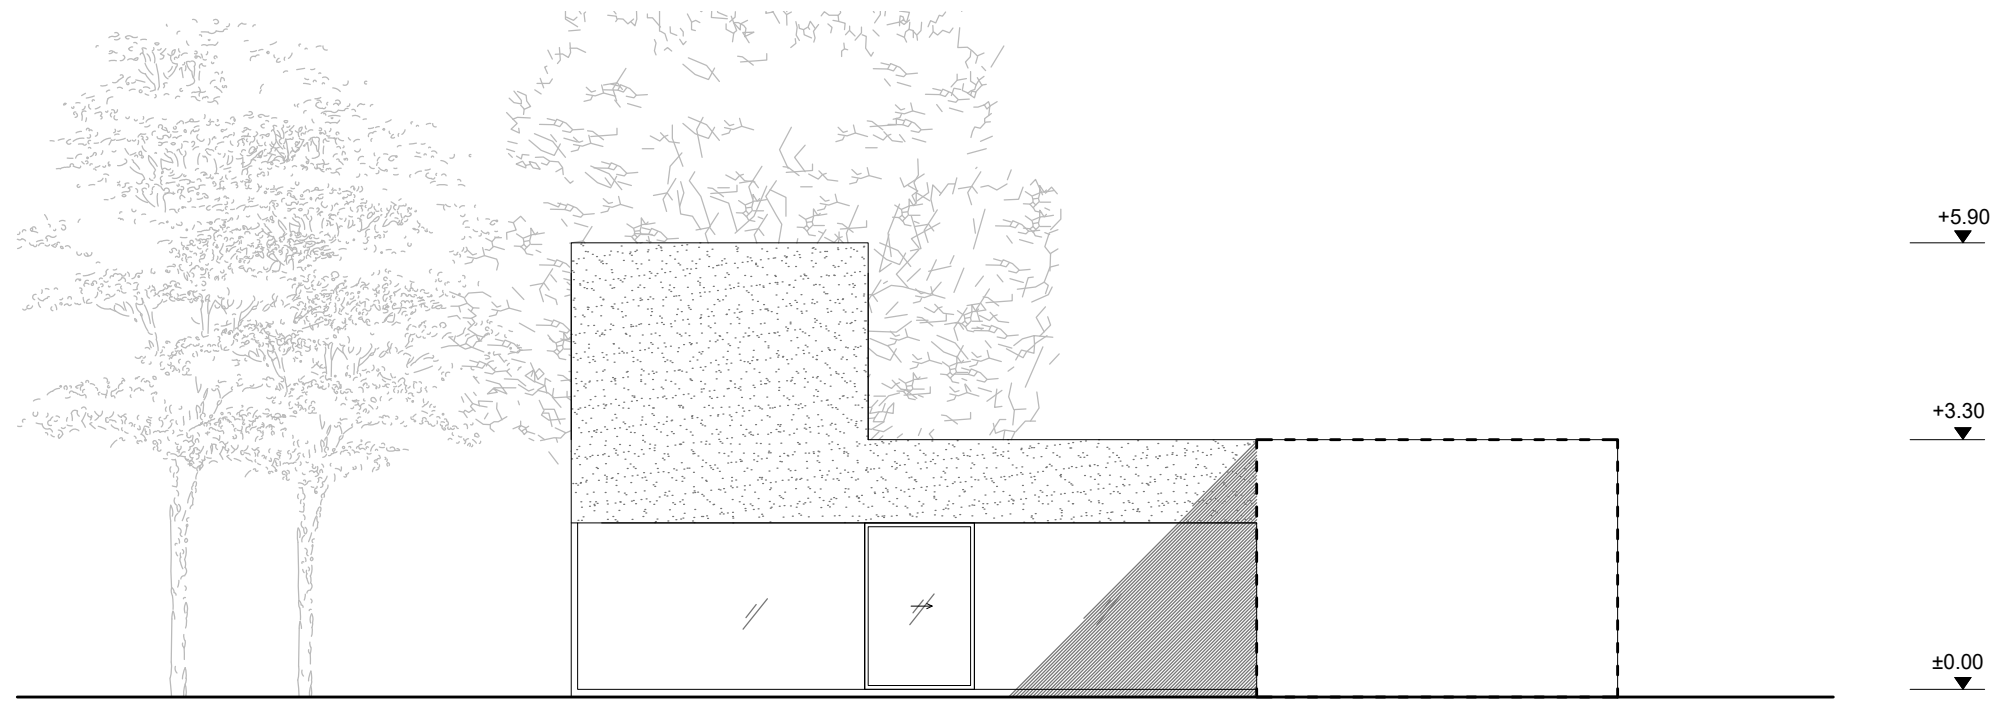


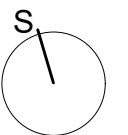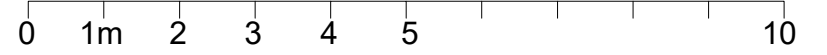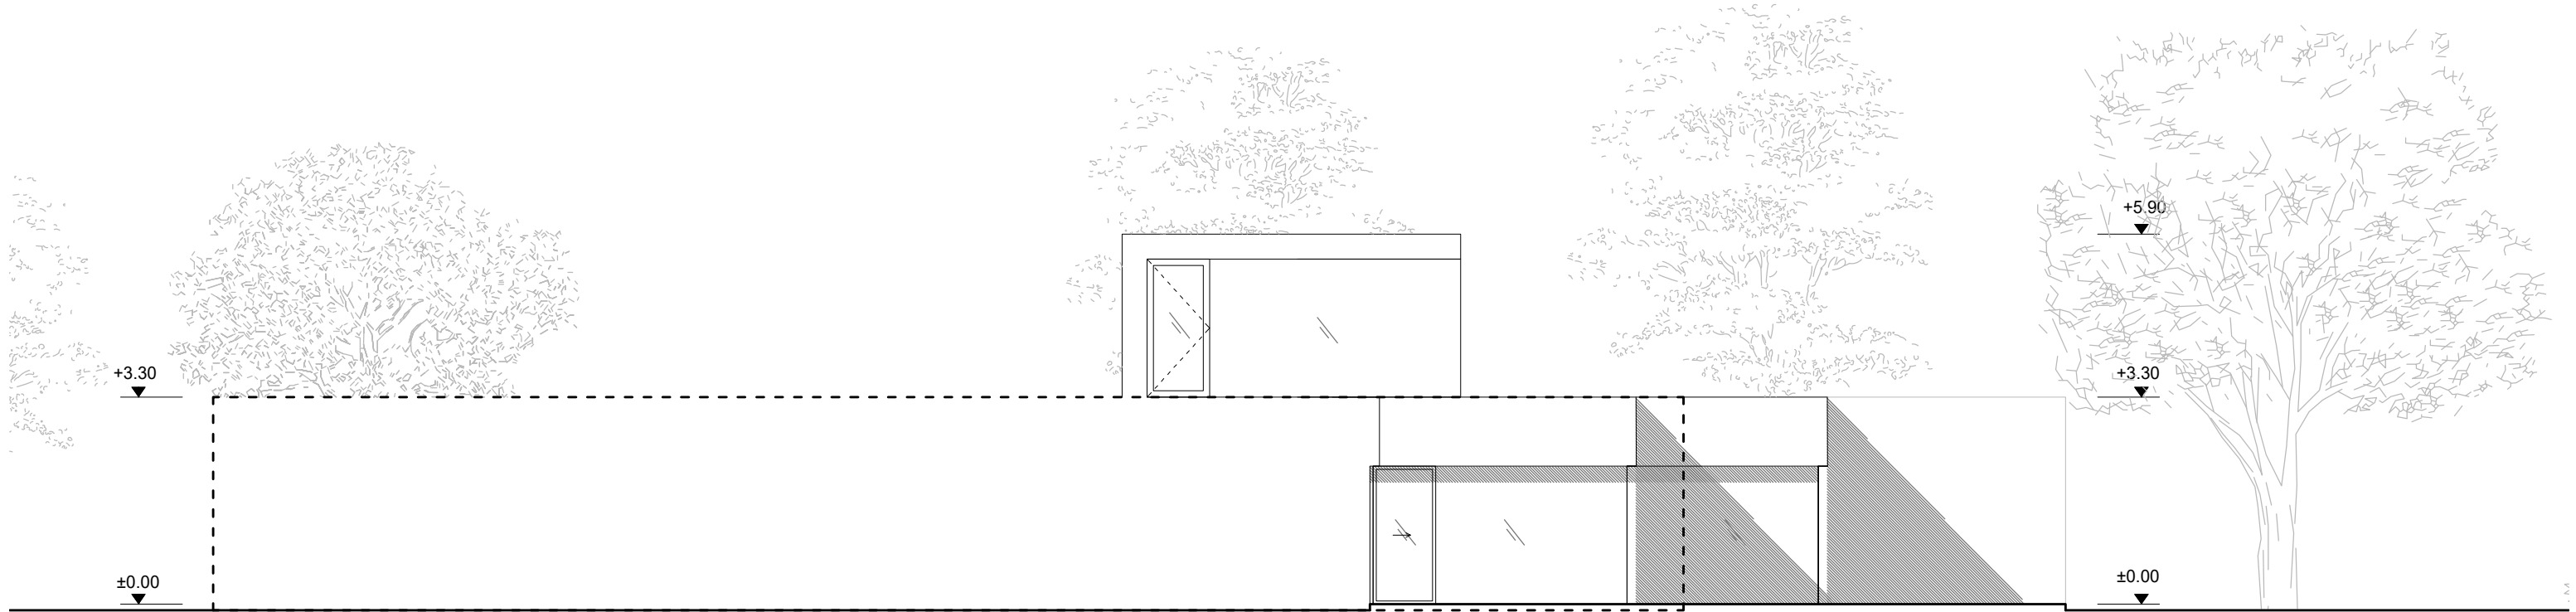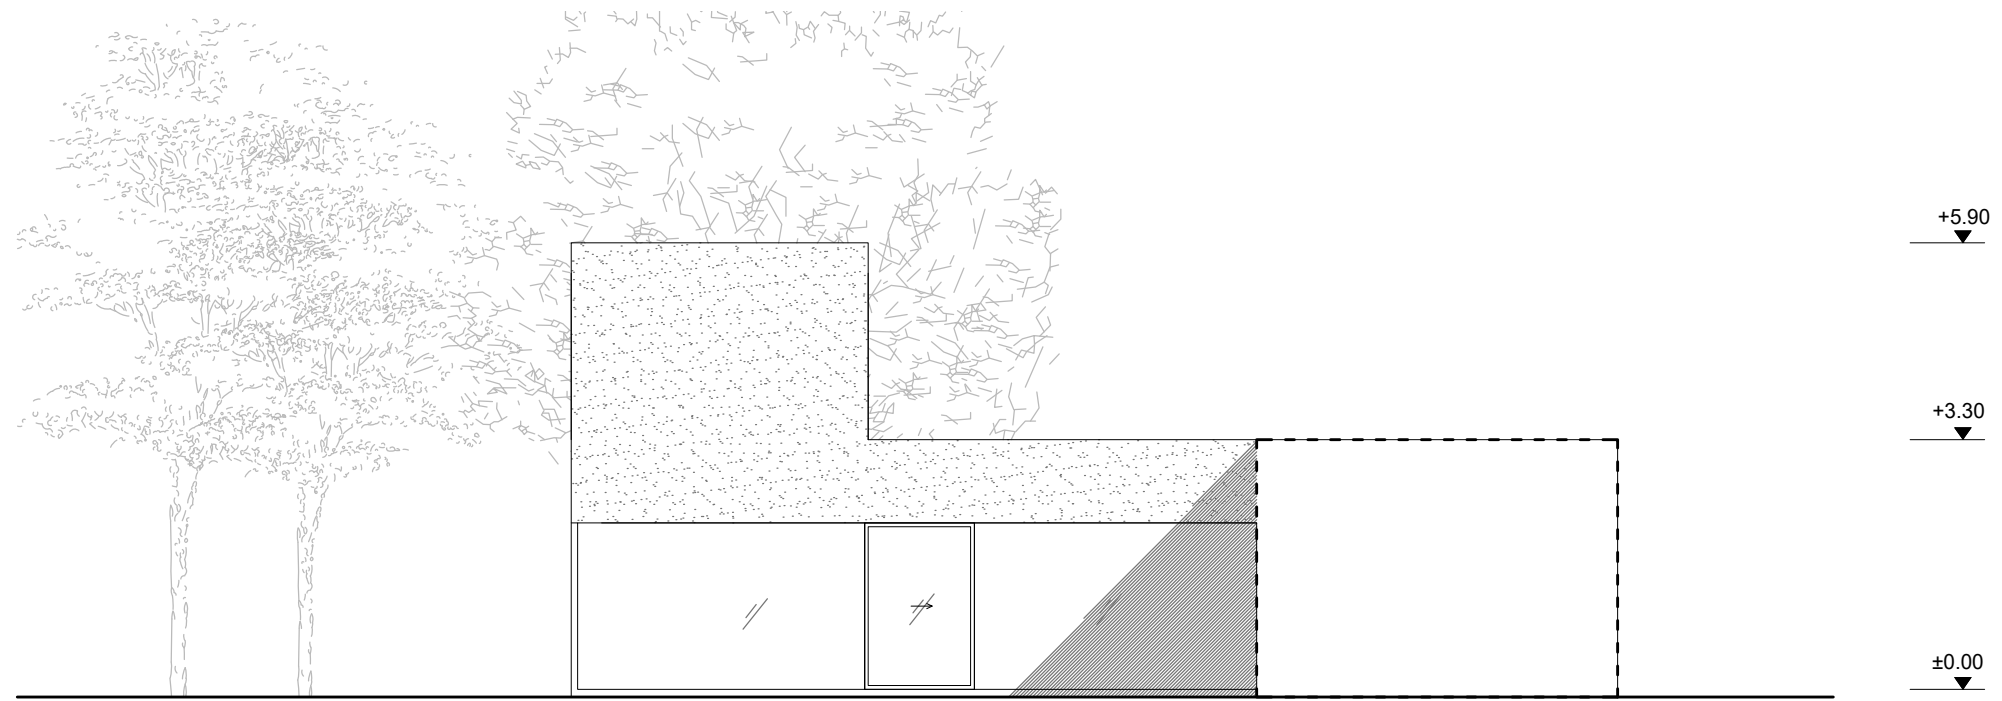

+5.90

+3.30

±0.00

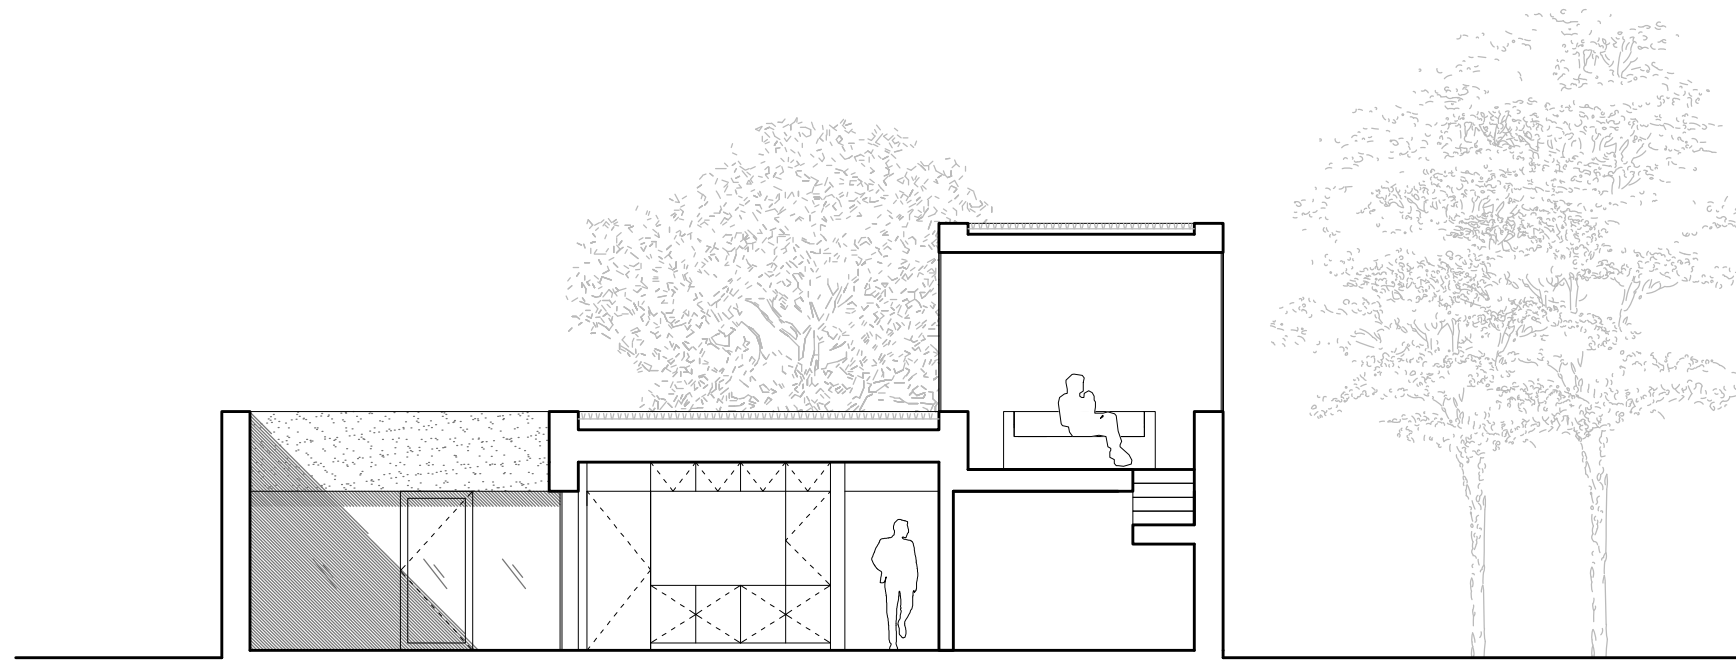


+5.90

+3.30


±0.00

+3.30

±0.00

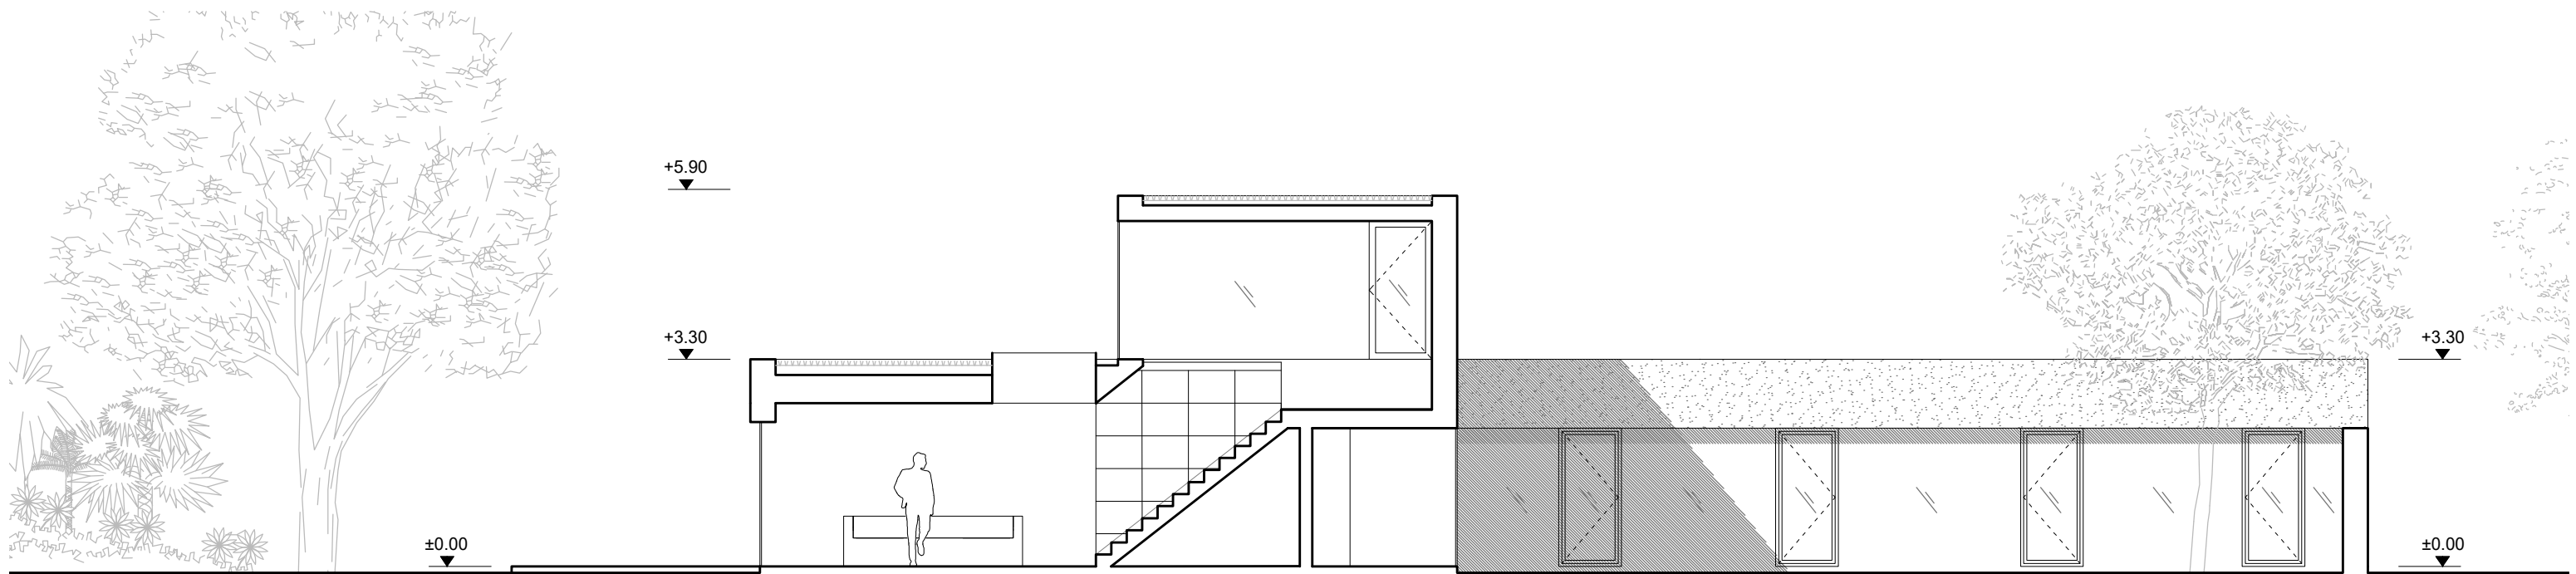


0 1m 2 3 4 5 10

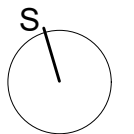

+5.90

+3.30

±0.00

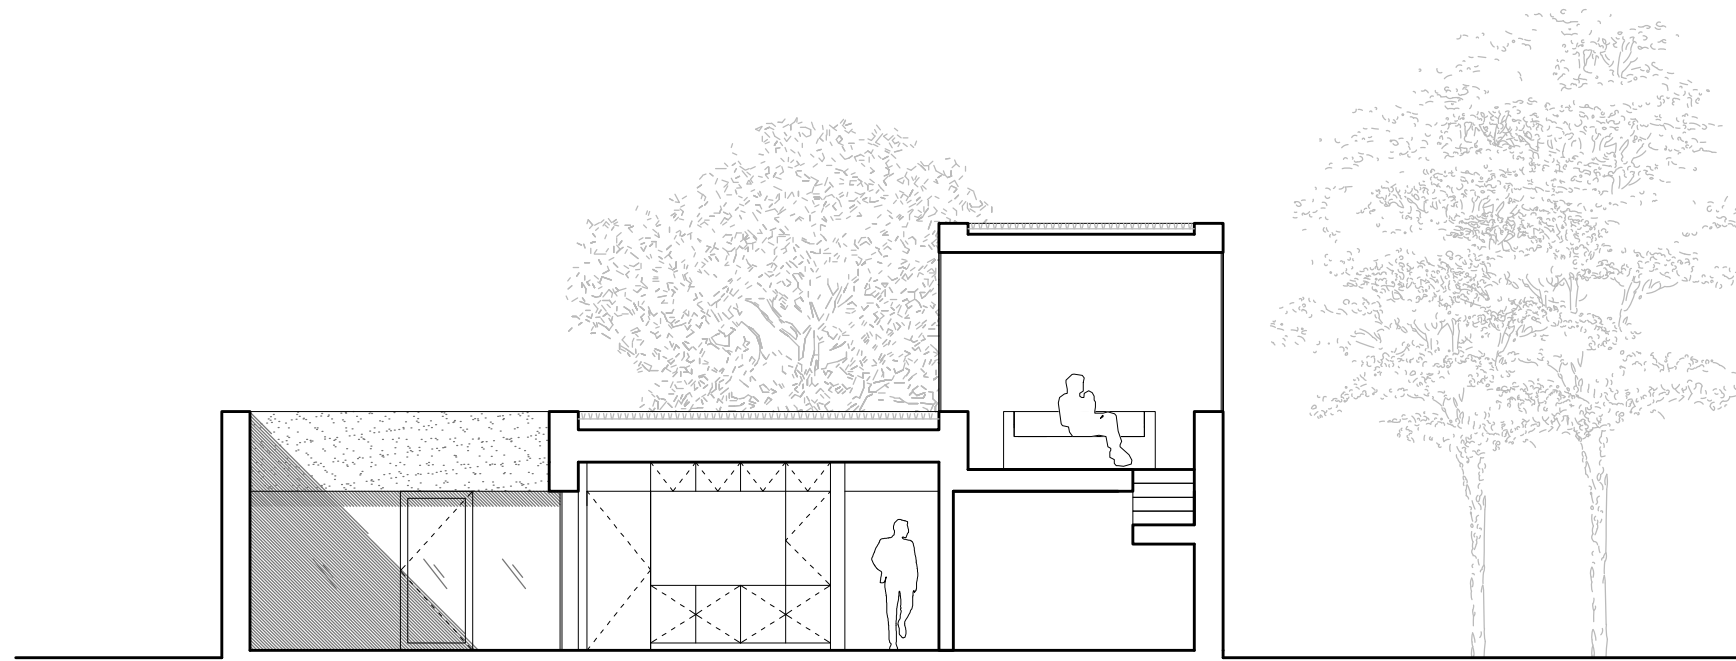


+5.90

+3.30

±0.00

+3.30

±0.00

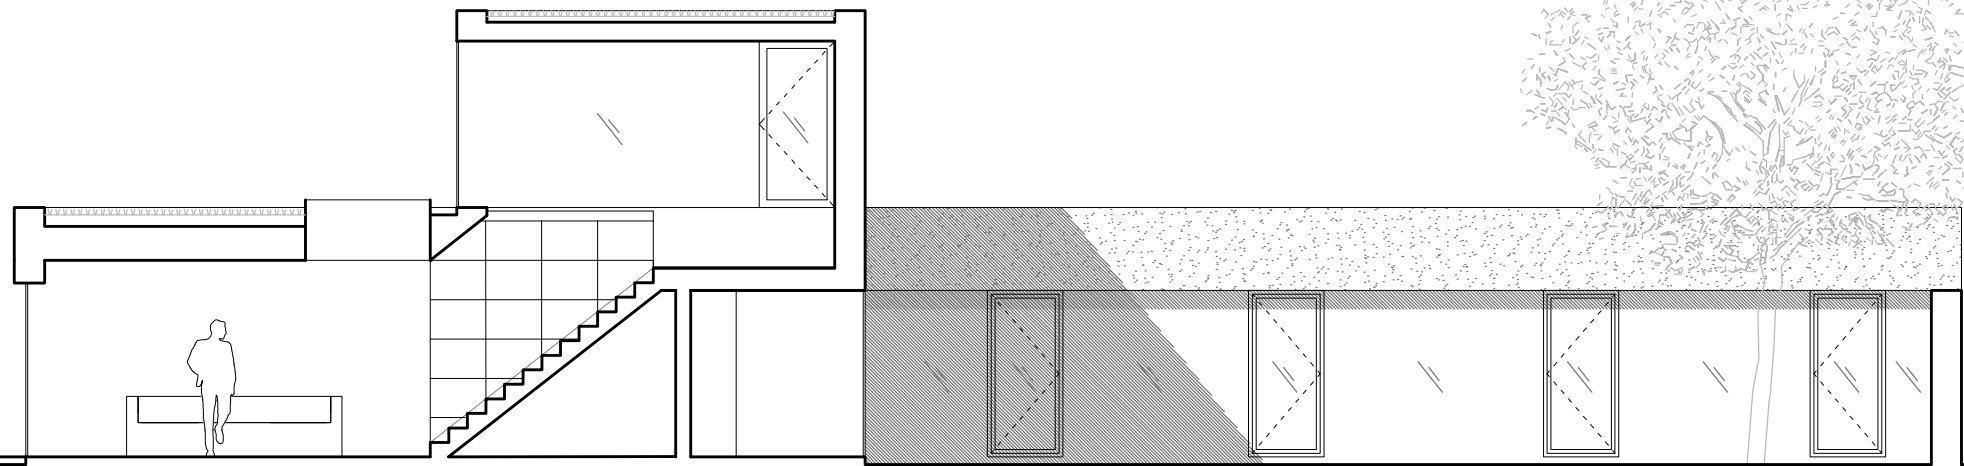

0 1m 2 3 4 5 10

